




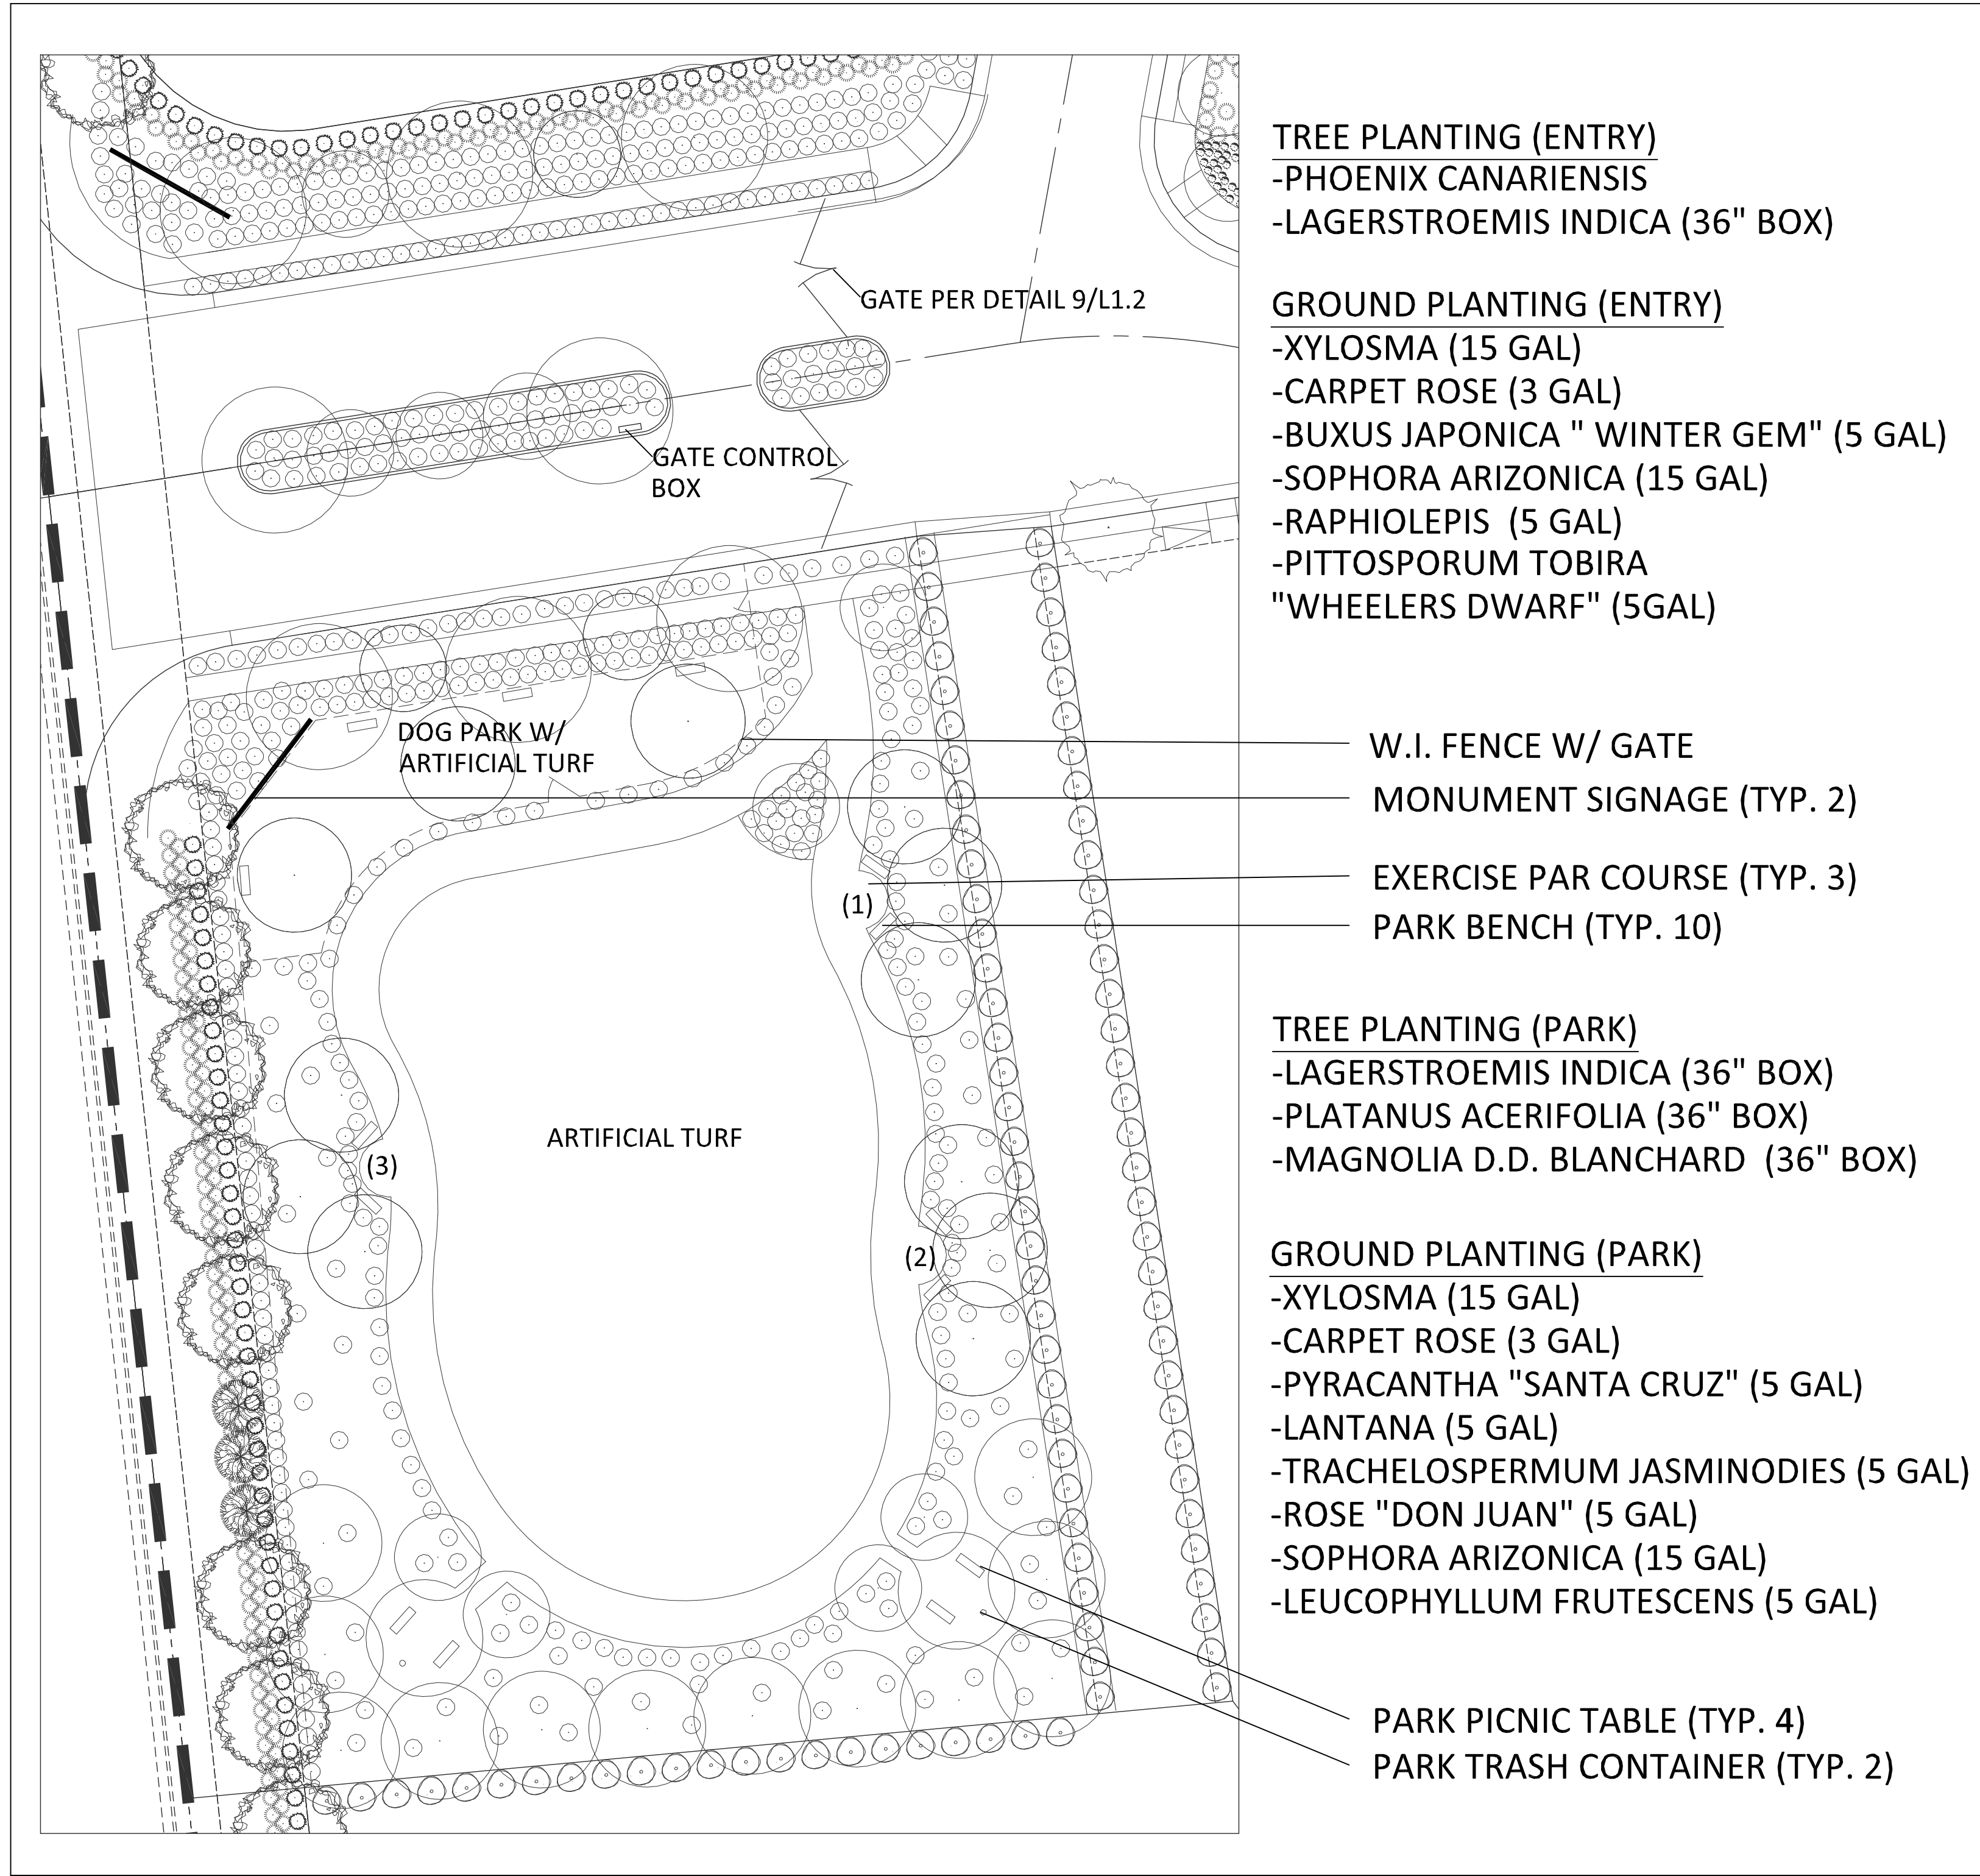


1 PARK/ENTRANCE PLAN SCALE: 1:20

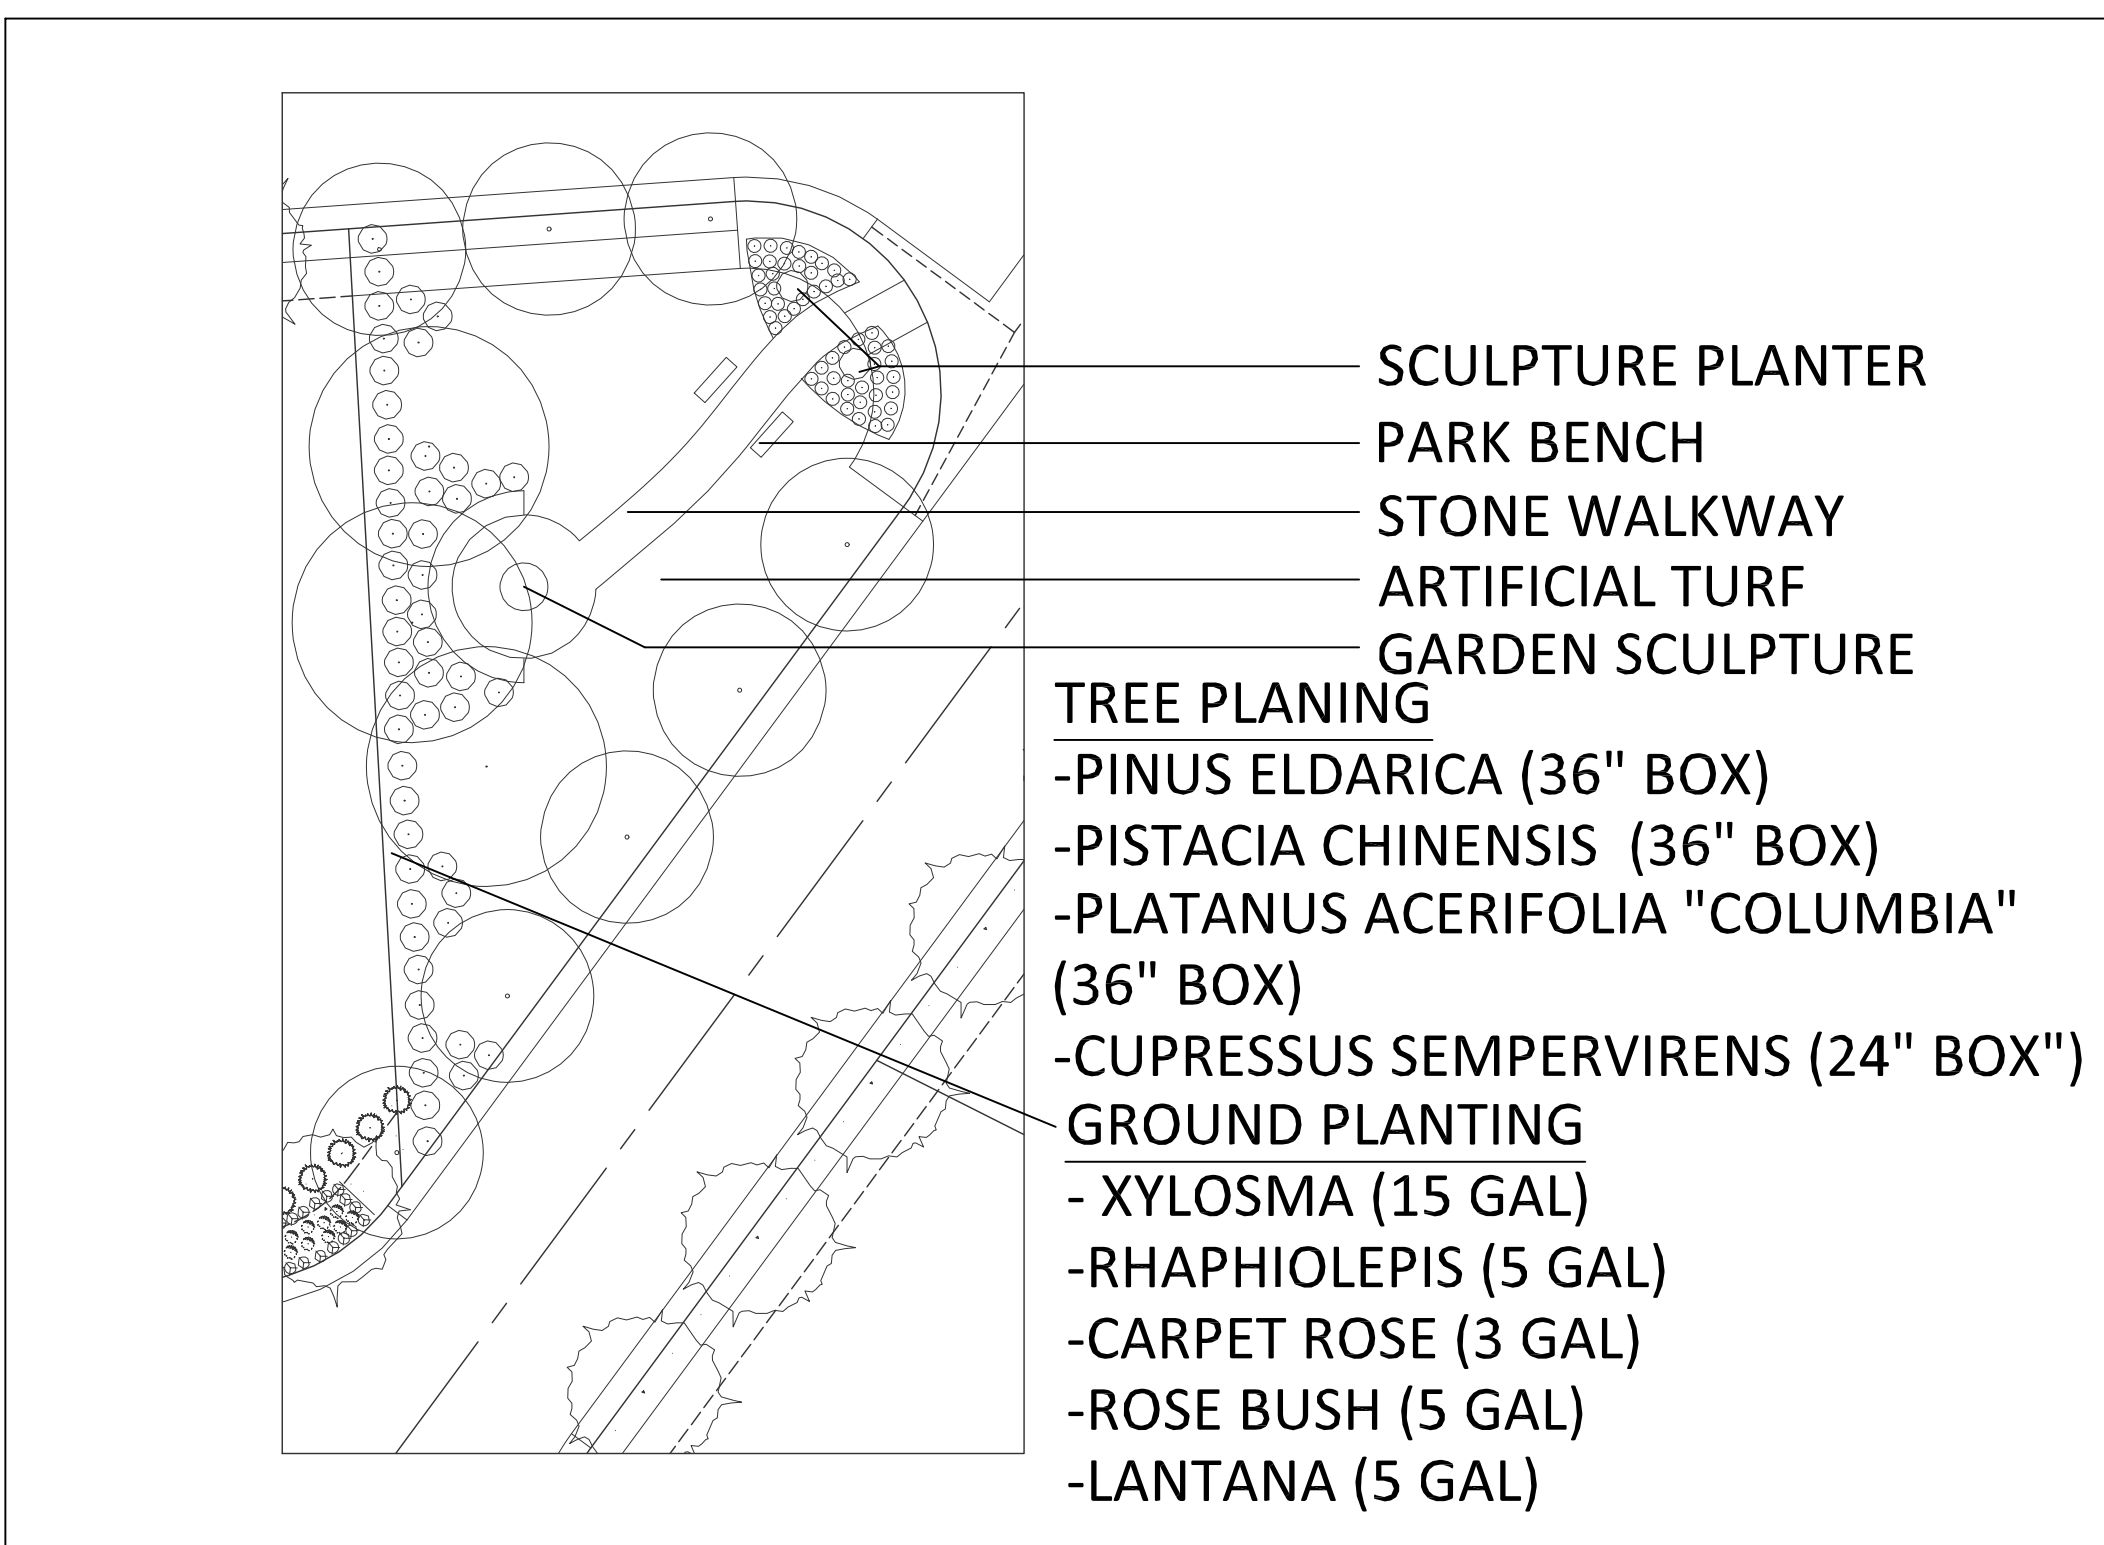


2 PARK PLAN SCALE: 1:20

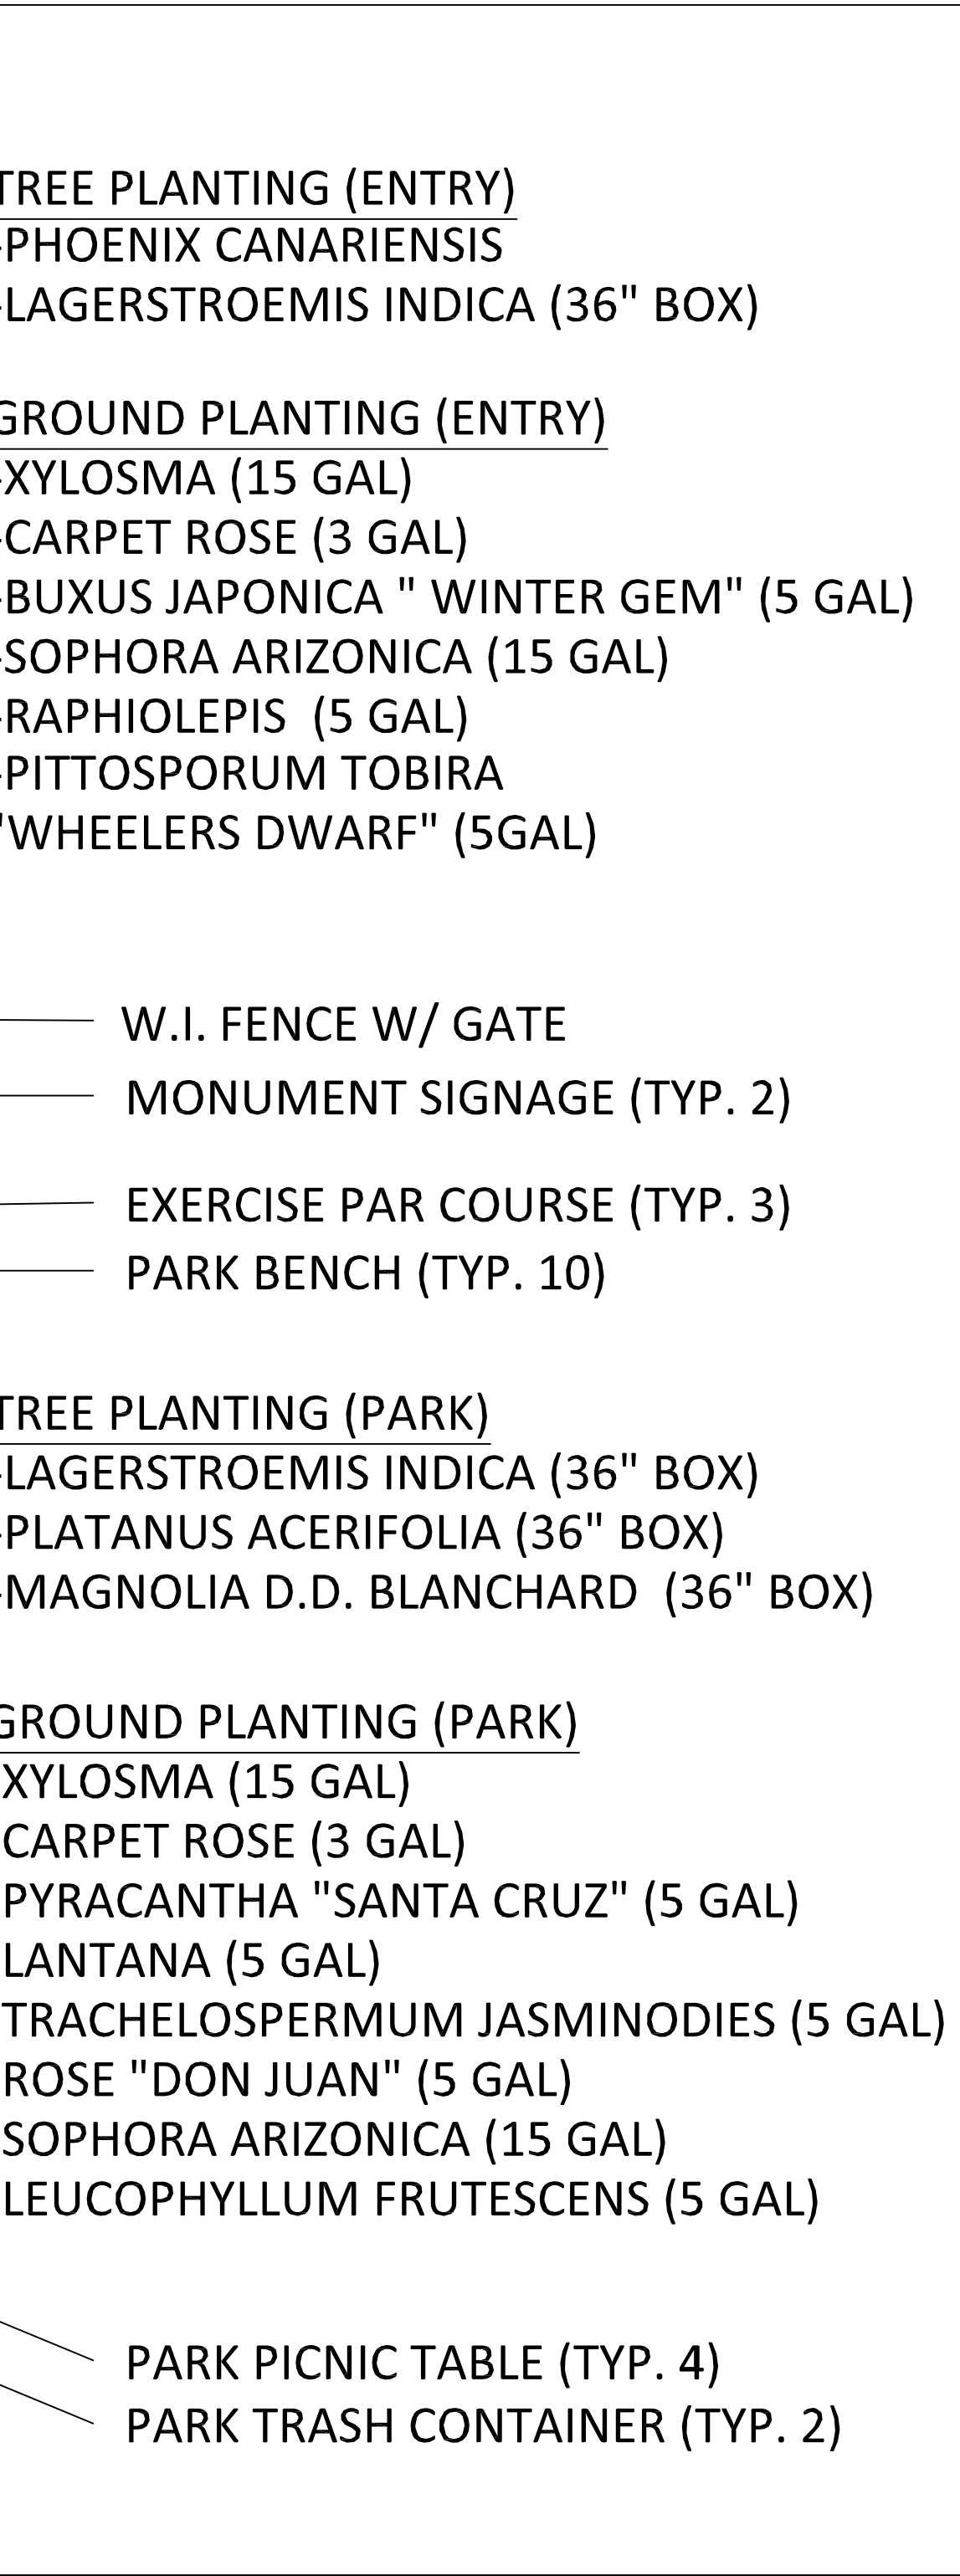


3 PARK PLAN SCALE: 1:20

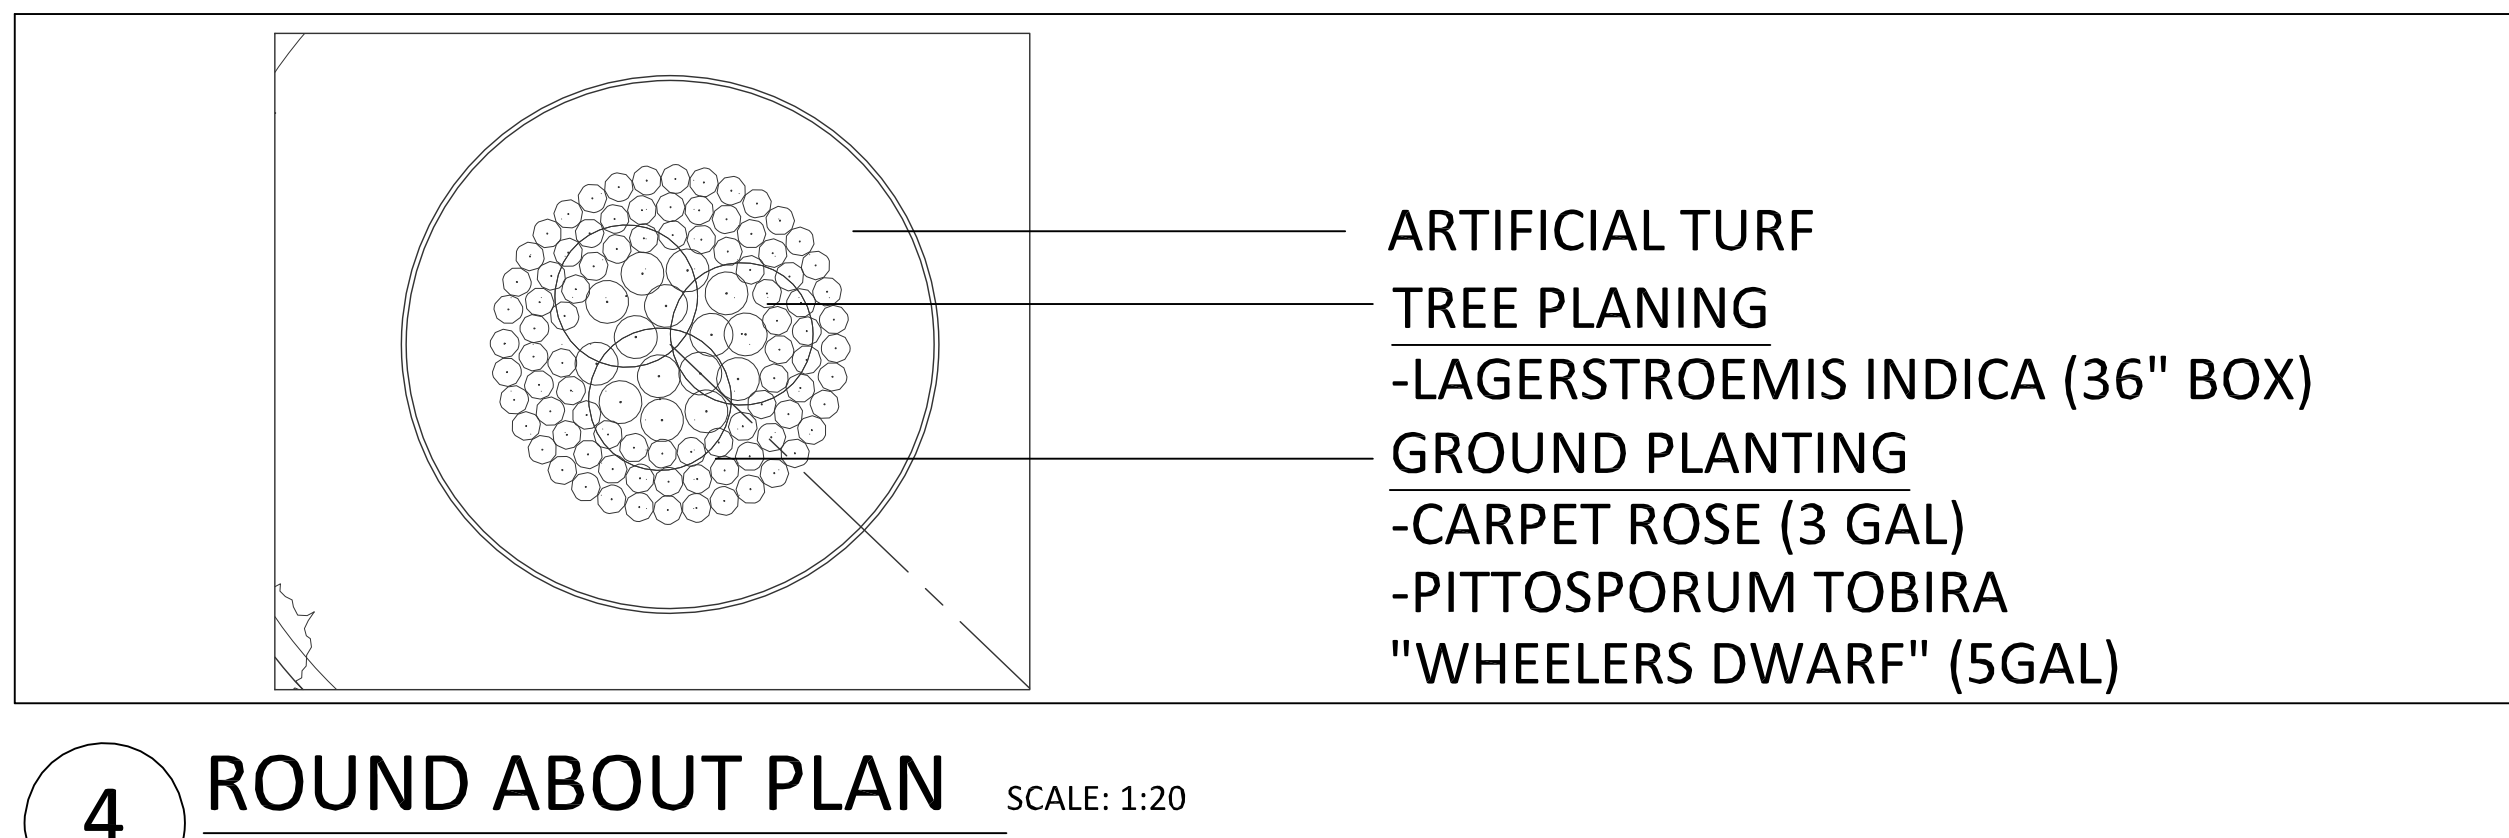


4 ROUND ABOUT PLAN SCALE: 1:20

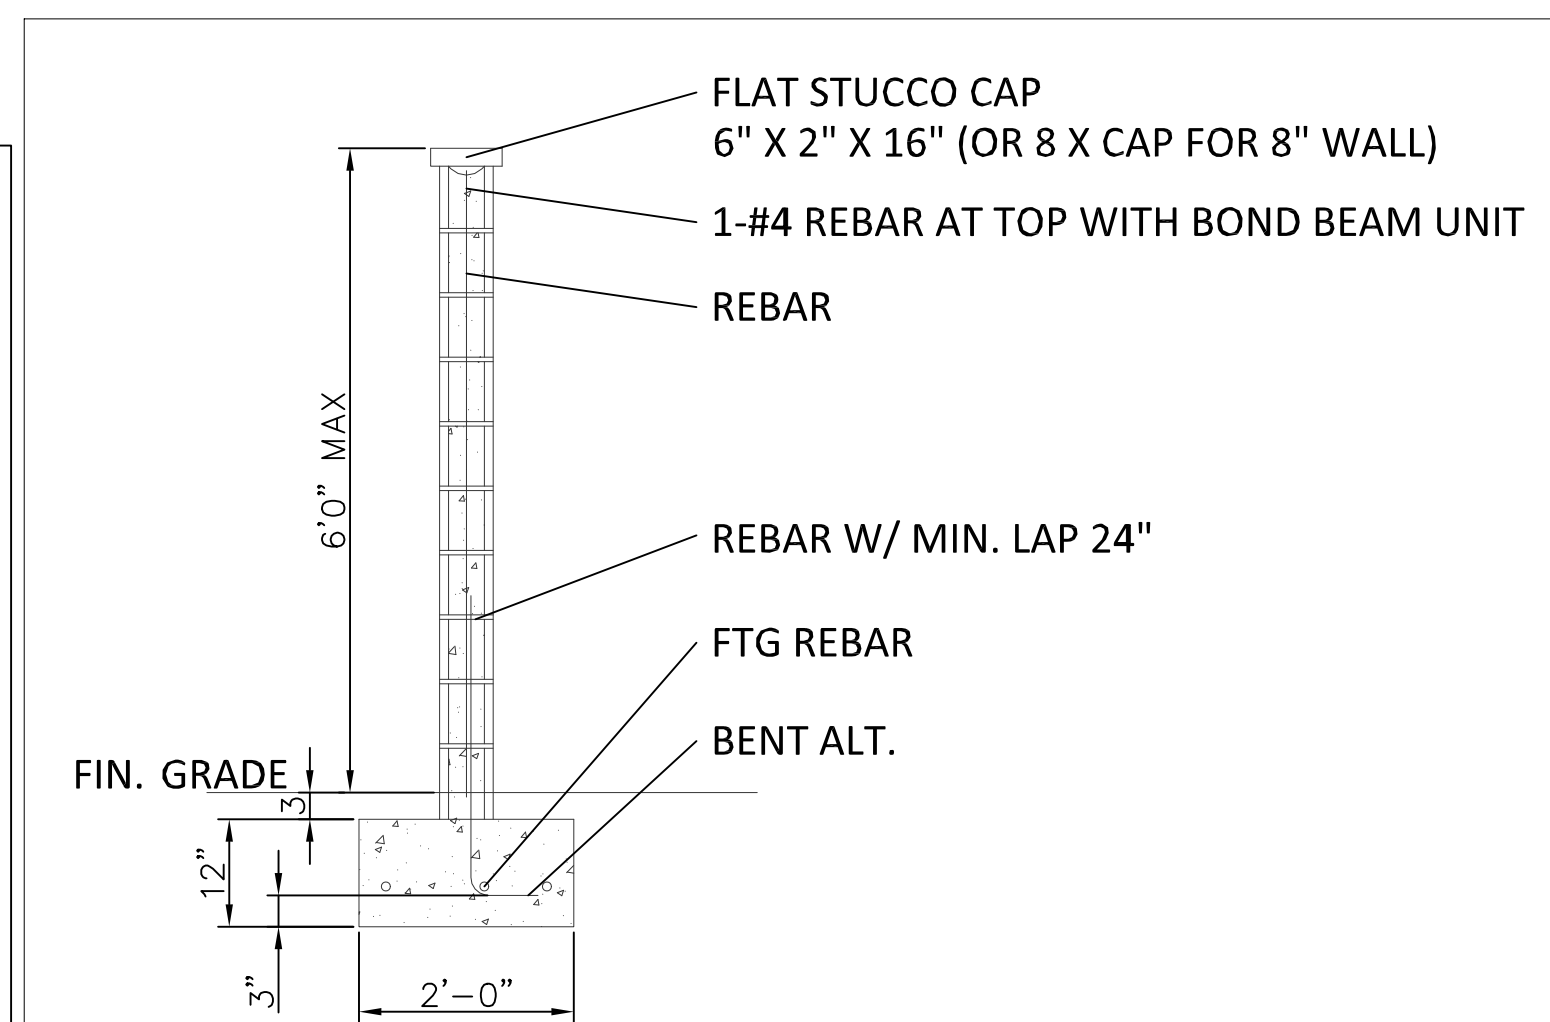


5 CMU WALL SECTION SCALE: NTS

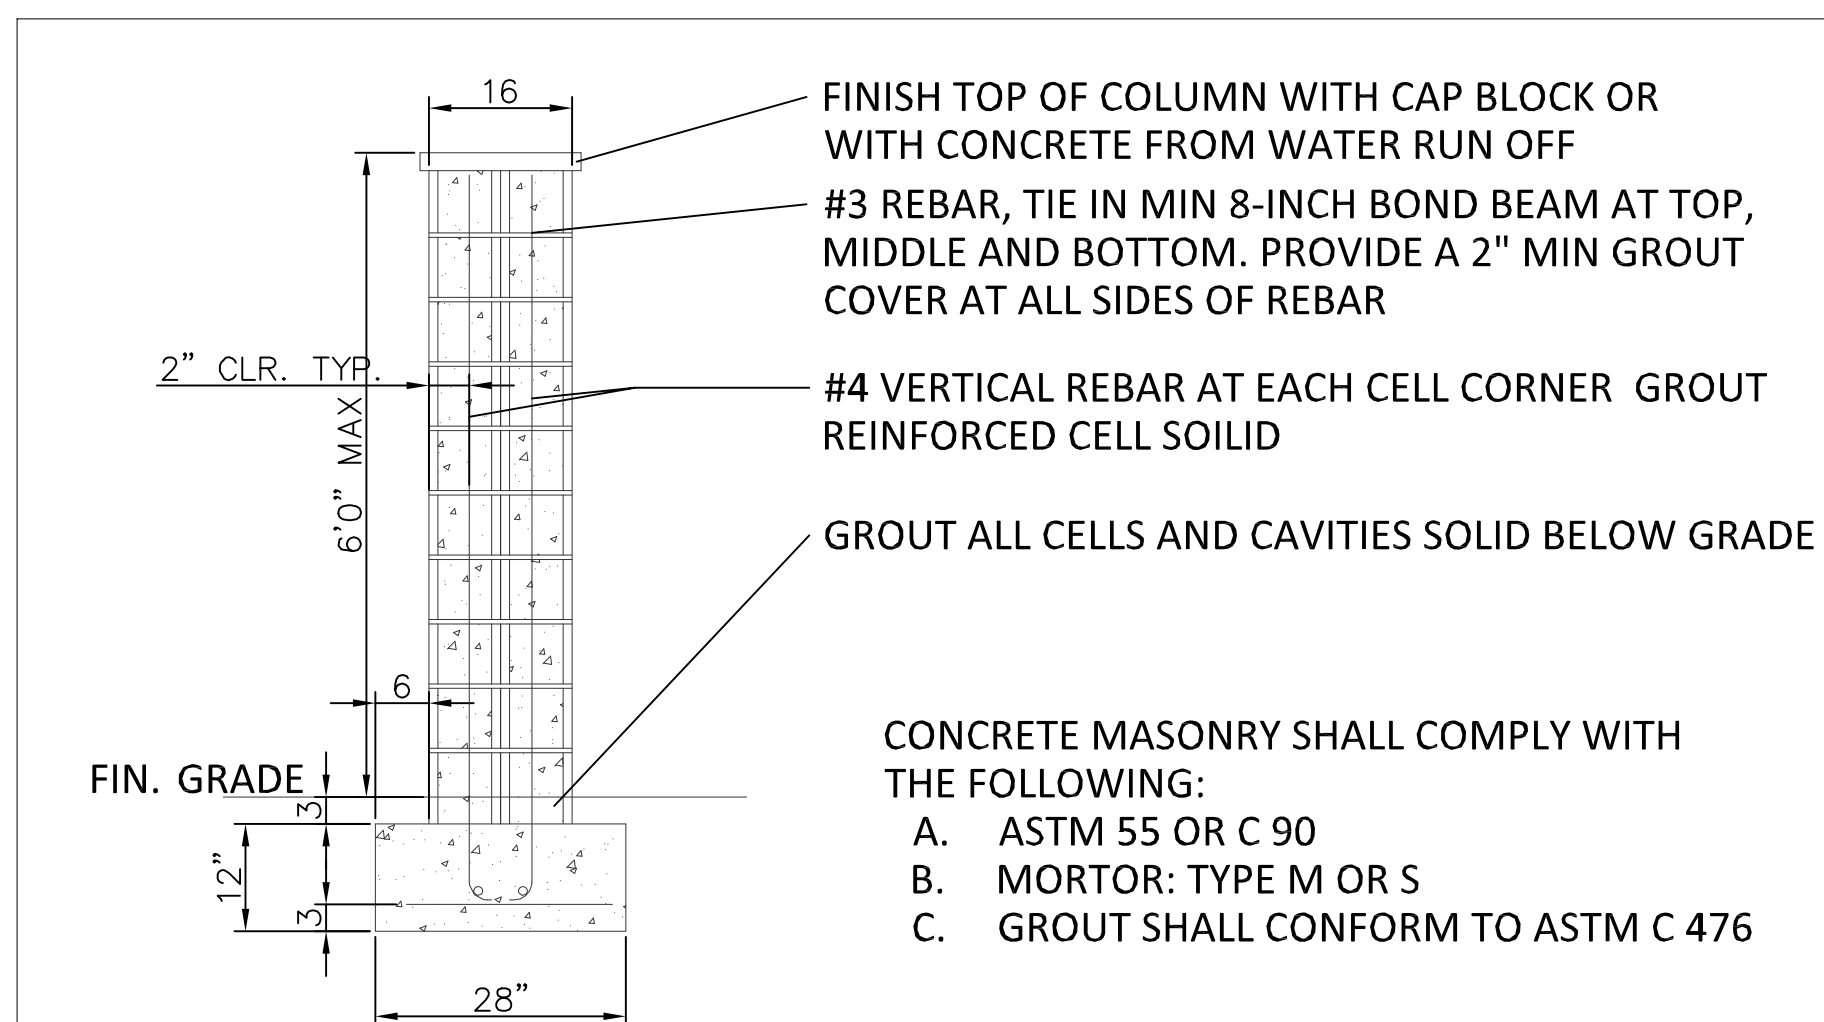


6 PILASTER DETAIL SCALE: NTS

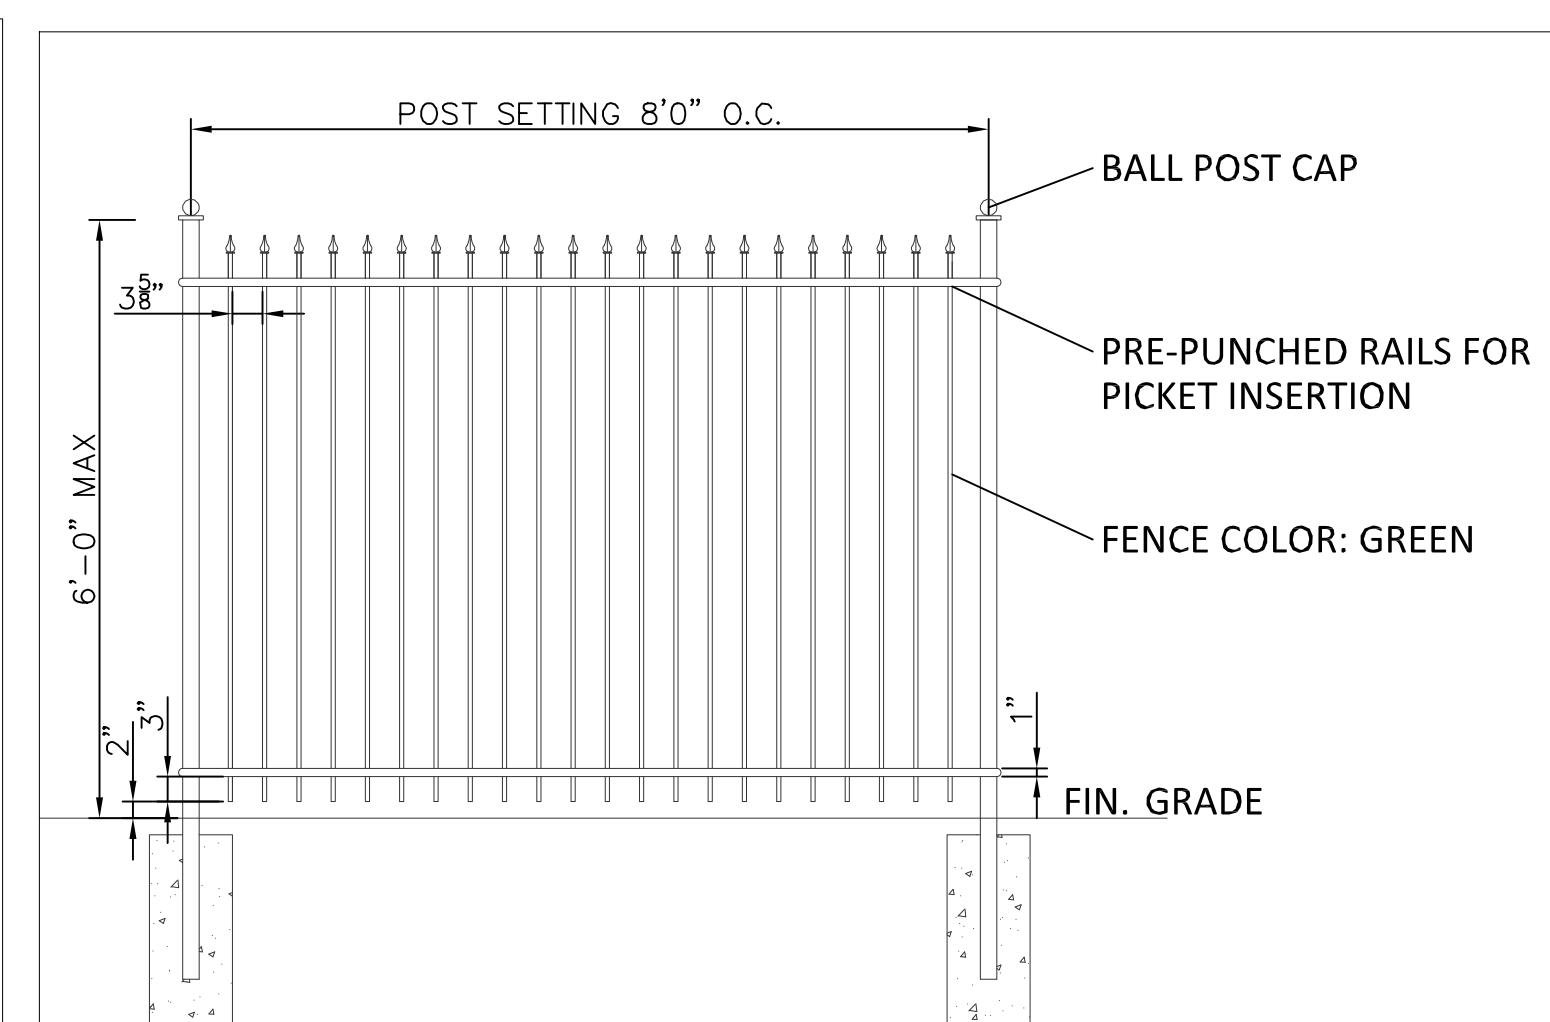


7 W.I. FENCE DETAIL SCALE: NTS

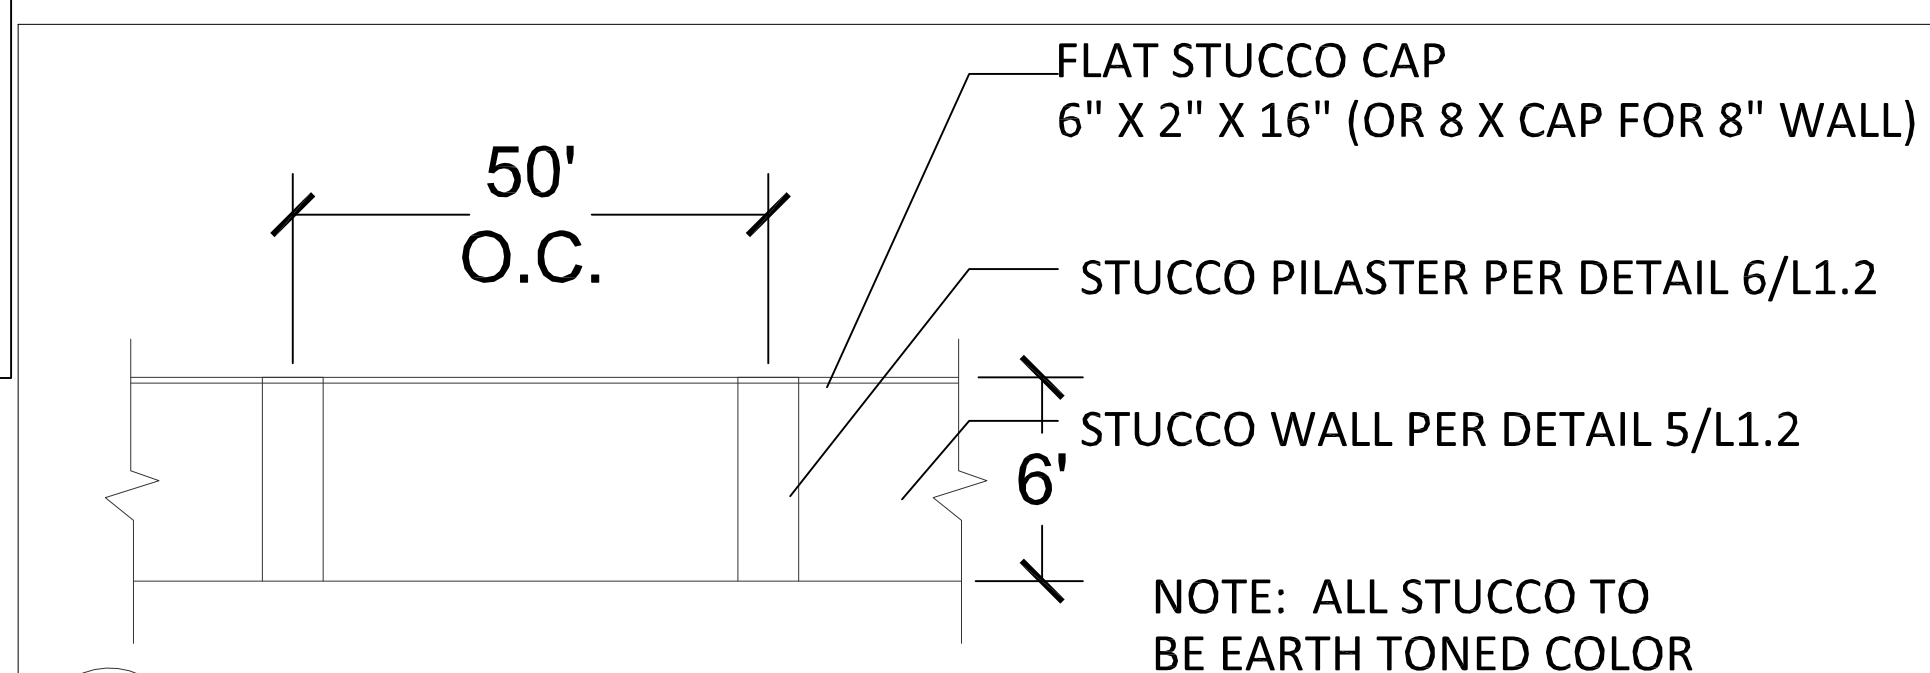

8 CMU WALL ELEVATION SCALE: NTS

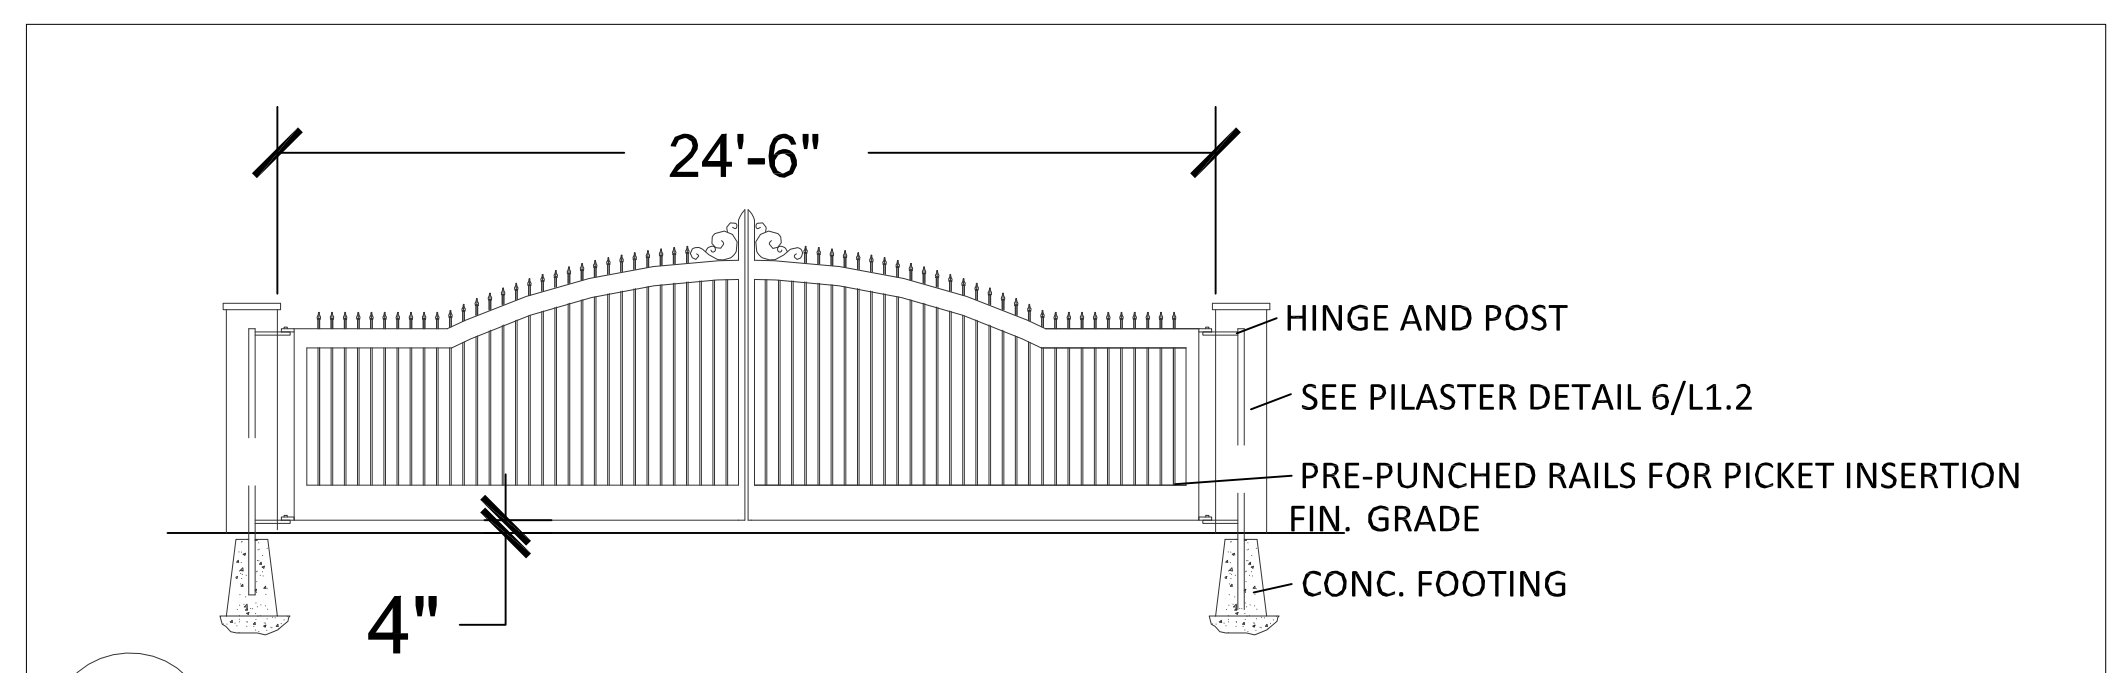

9 W.I. FENCE DETAIL SCALE: NTS

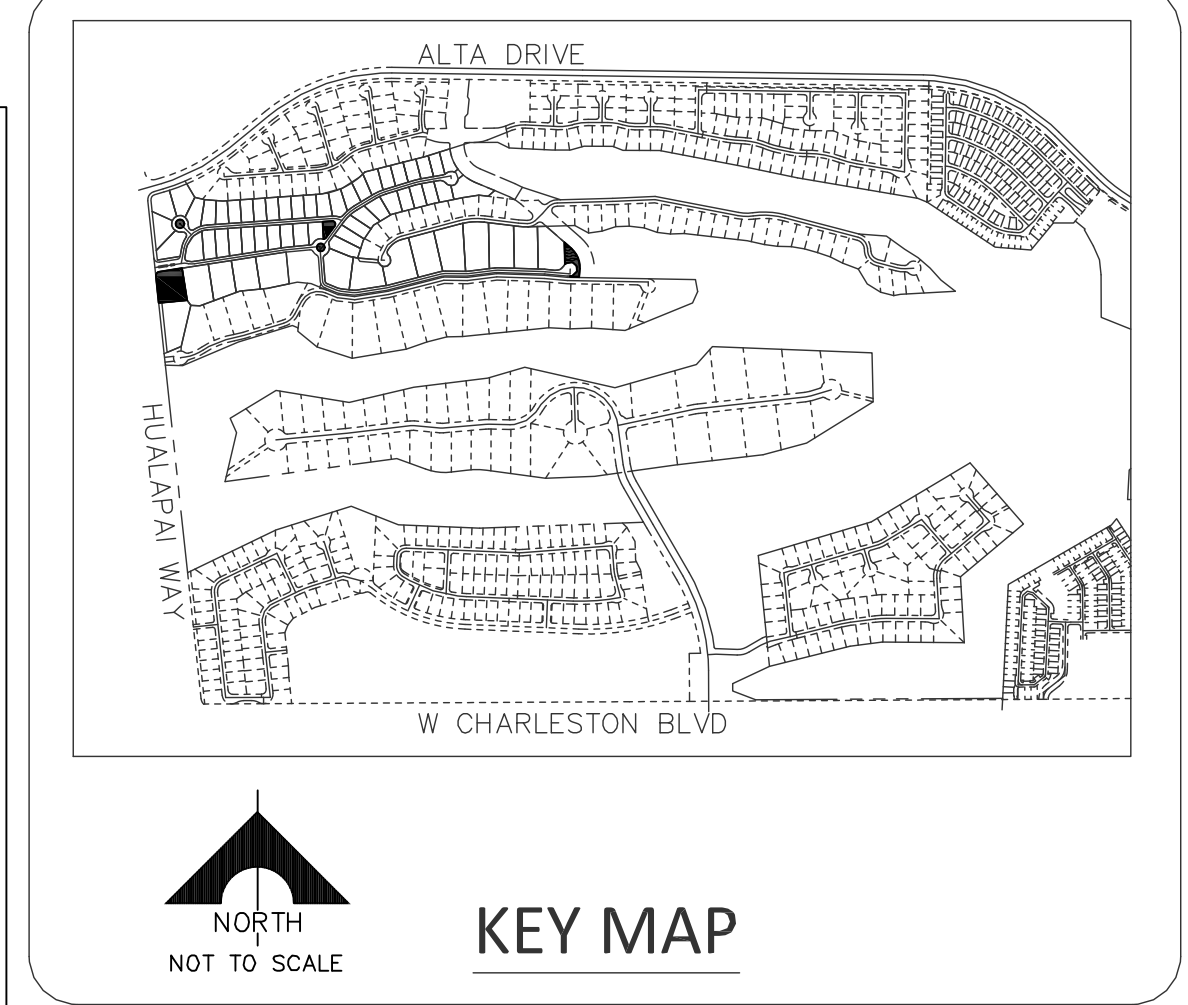

EHB COMPANIES
1215 S FORT APACHE RD
#120
PH. 702-940-6930
LIC# 0068312

PARCEL 1 @ THE 180
180 LAND COMPANY

No. Description Date

PROJECT NAME
PARCEL 1
@ THE 180

SHEET NAME
LANDSCAPE-
DETAIL
PLANS

PROJECT NUMBER 15001

ISSUE DATE 01/24/2017

PRJ-67184
01/26/17

L1.2

SCALE As indicated