


MATCHLINE - SEE SHEET SDR-3

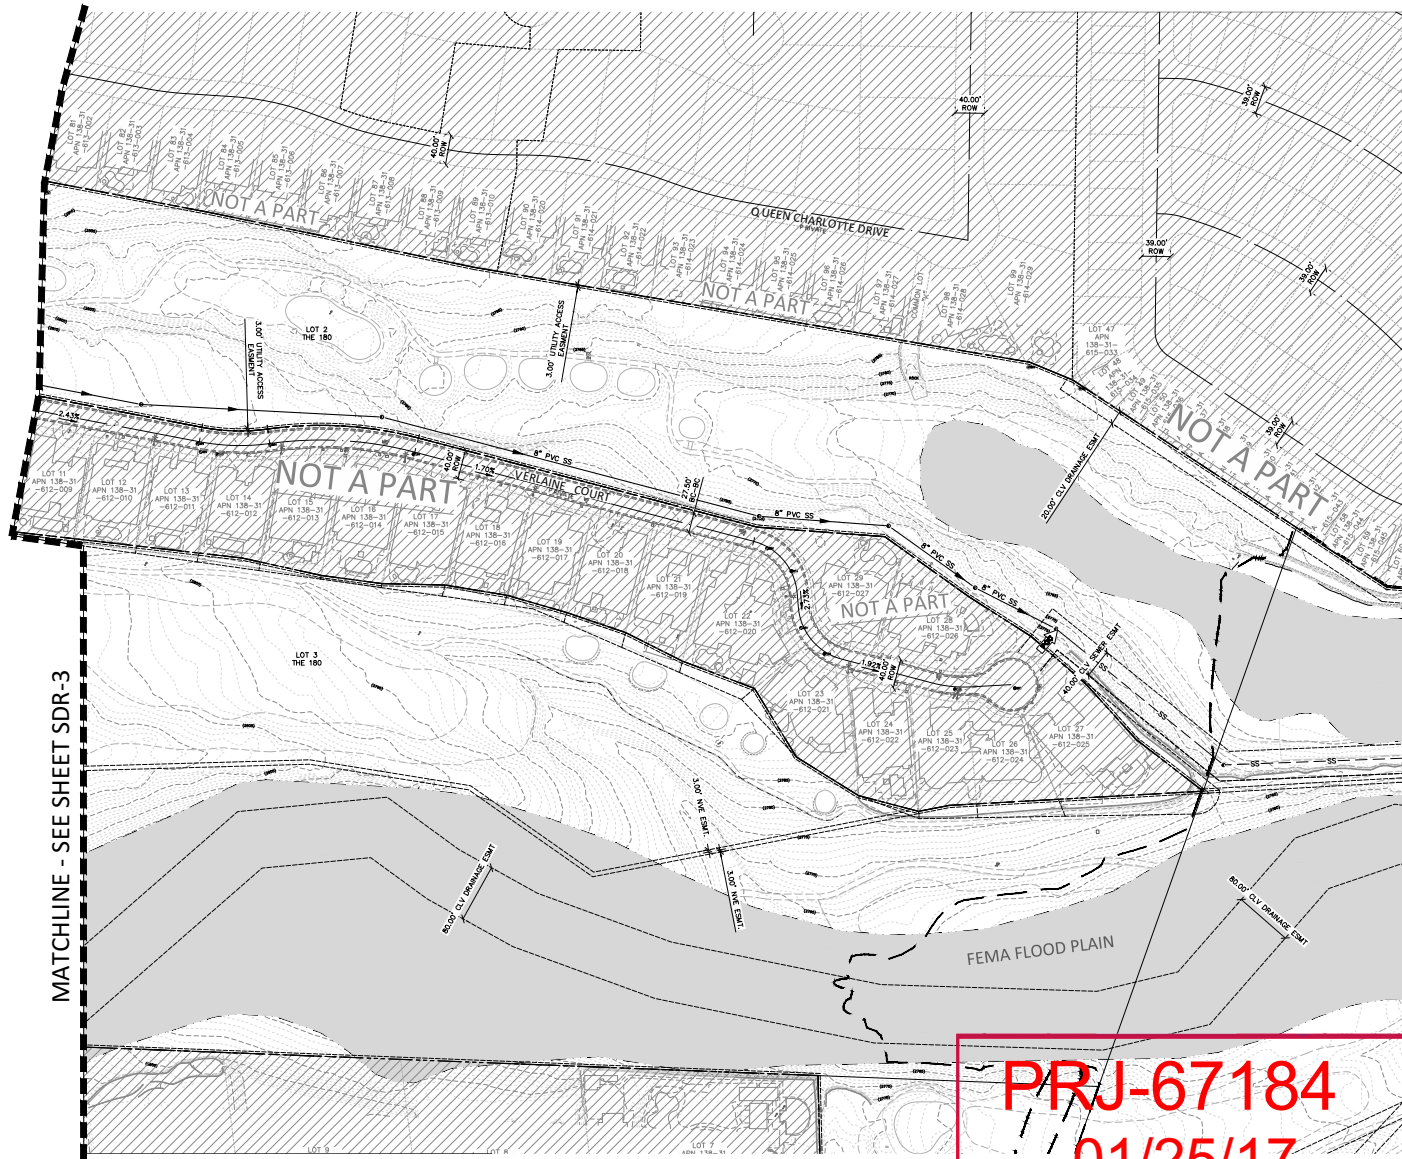


PRJ-67184
01/25/17

NOTE:
ALL PROPOSED, INTERIOR STREETS ARE PRIVATE DRIVE
AISLES, WITH PUBLIC UTILITY EASEMENTS



SCALE 1" = 80'
SCALE 0 80 160
FEET

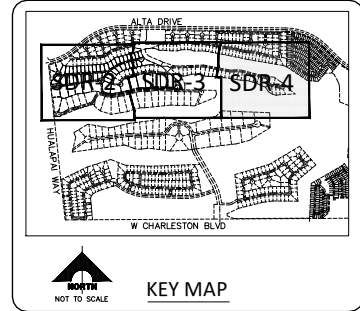

PROJECT NO. 840-054		1555 S. RAINBOW BLVD. LAS VEGAS, NV 89146 702.804.2000 F: 702.804.2000 E: gowen@engr.com gownengineering.com	
DESIGN	SPD	180 LAND COMPANY, LLC	DRAWING SDR-4 4 OF 6 SHTS
DATE	DATE	PARCEL 1 @ THE 180	
DATE	DATE	SITE DEVELOPMENT REVIEW 3	HTE: 00-00000
DATE	DATE		