



1 CROSS SECTION 1

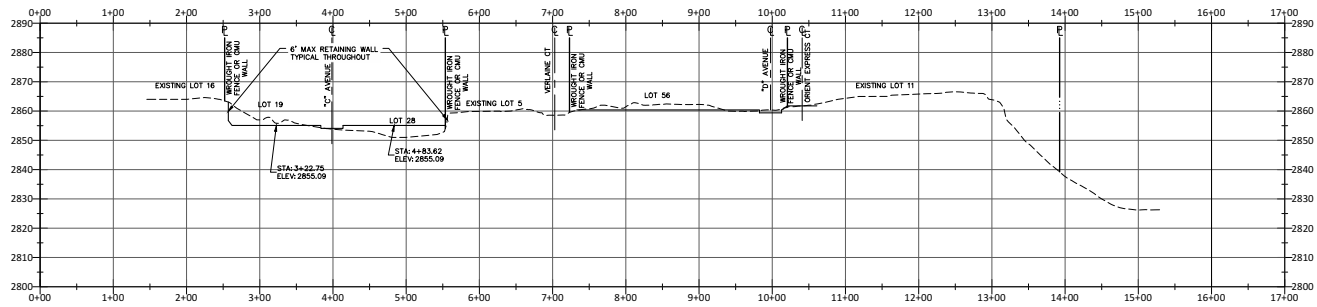

2 CROSS SECTION 2

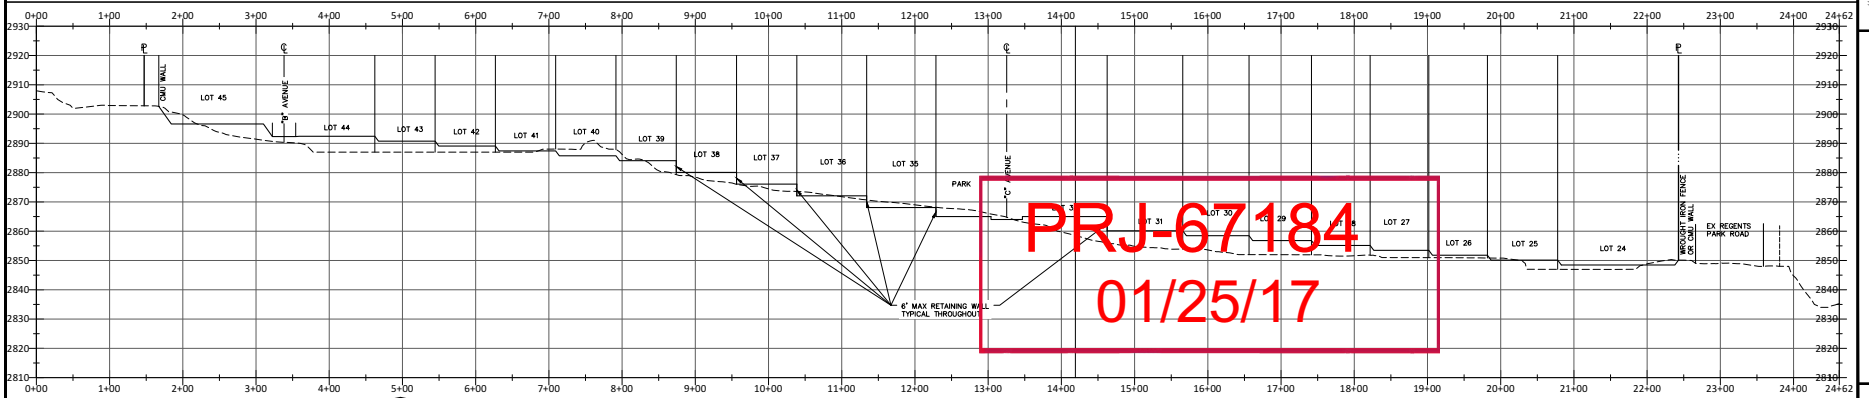

3 CROSS SECTION 3

PRJ-67184
 01/25/17

<p>GCW ENGINEERS & SURVEYORS 1555 S. RAINBOW BLVD. LAS VEGAS, NV 89146 P: 702.884.2000 F: 702.884.2000 www.gcwengineers.com</p>	<p>PROJECT NO. 840-054 DESIGN: EPD DRAWN: EPD CHECK: EPD DATE: 01/25/17 JOB: 180 LAND COMPANY, LLC PARCEL 1 @ THE 180</p>
<p>CROSS SECTION 3</p>	
<p>180 LAND COMPANY, LLC PARCEL 1 @ THE 180 CROSS SECTION 3</p>	
<p>DRAWING SDR-5 6 OF 6 SHTS</p>	