




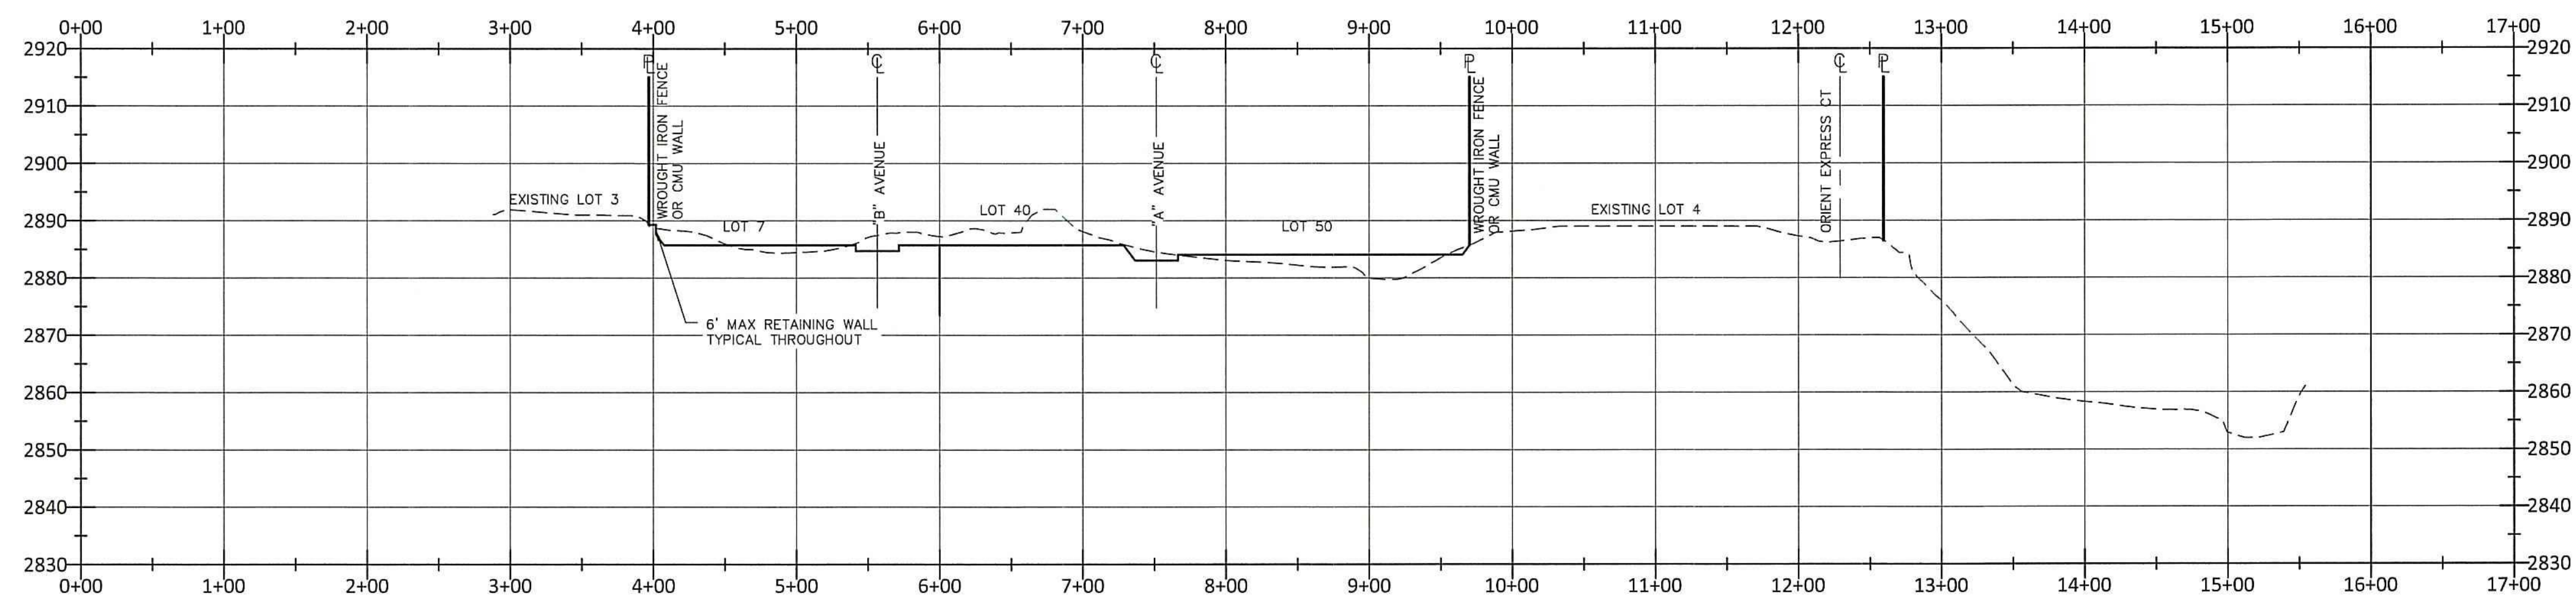


1 CROSS SECTION 1

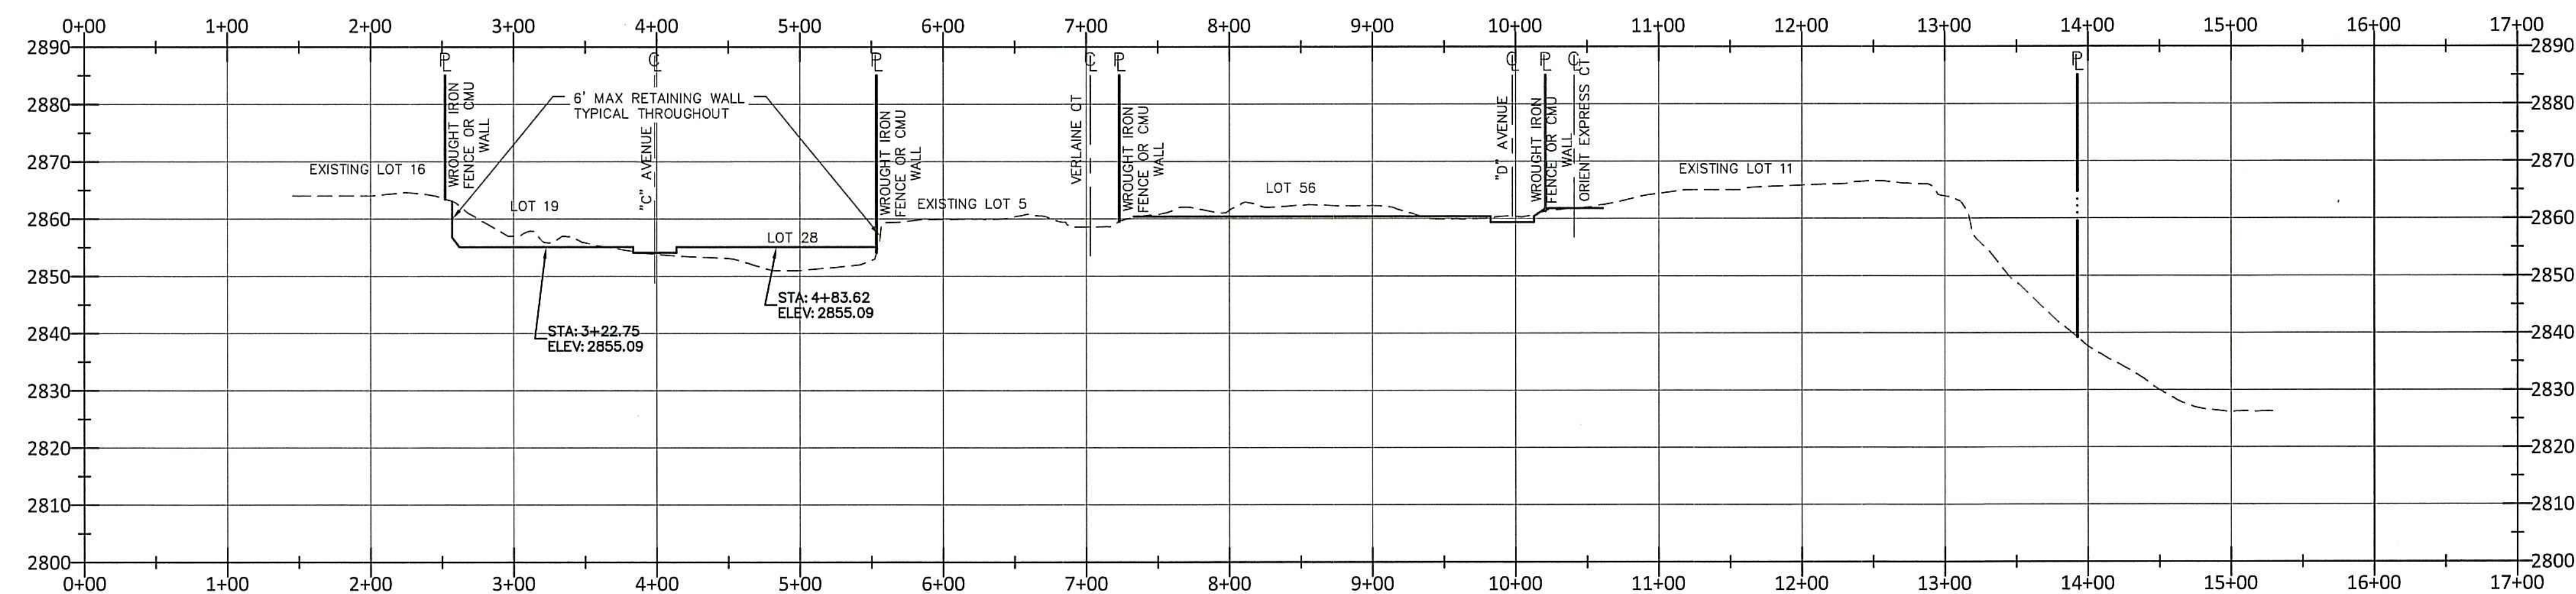

 CROSS SECTION 2

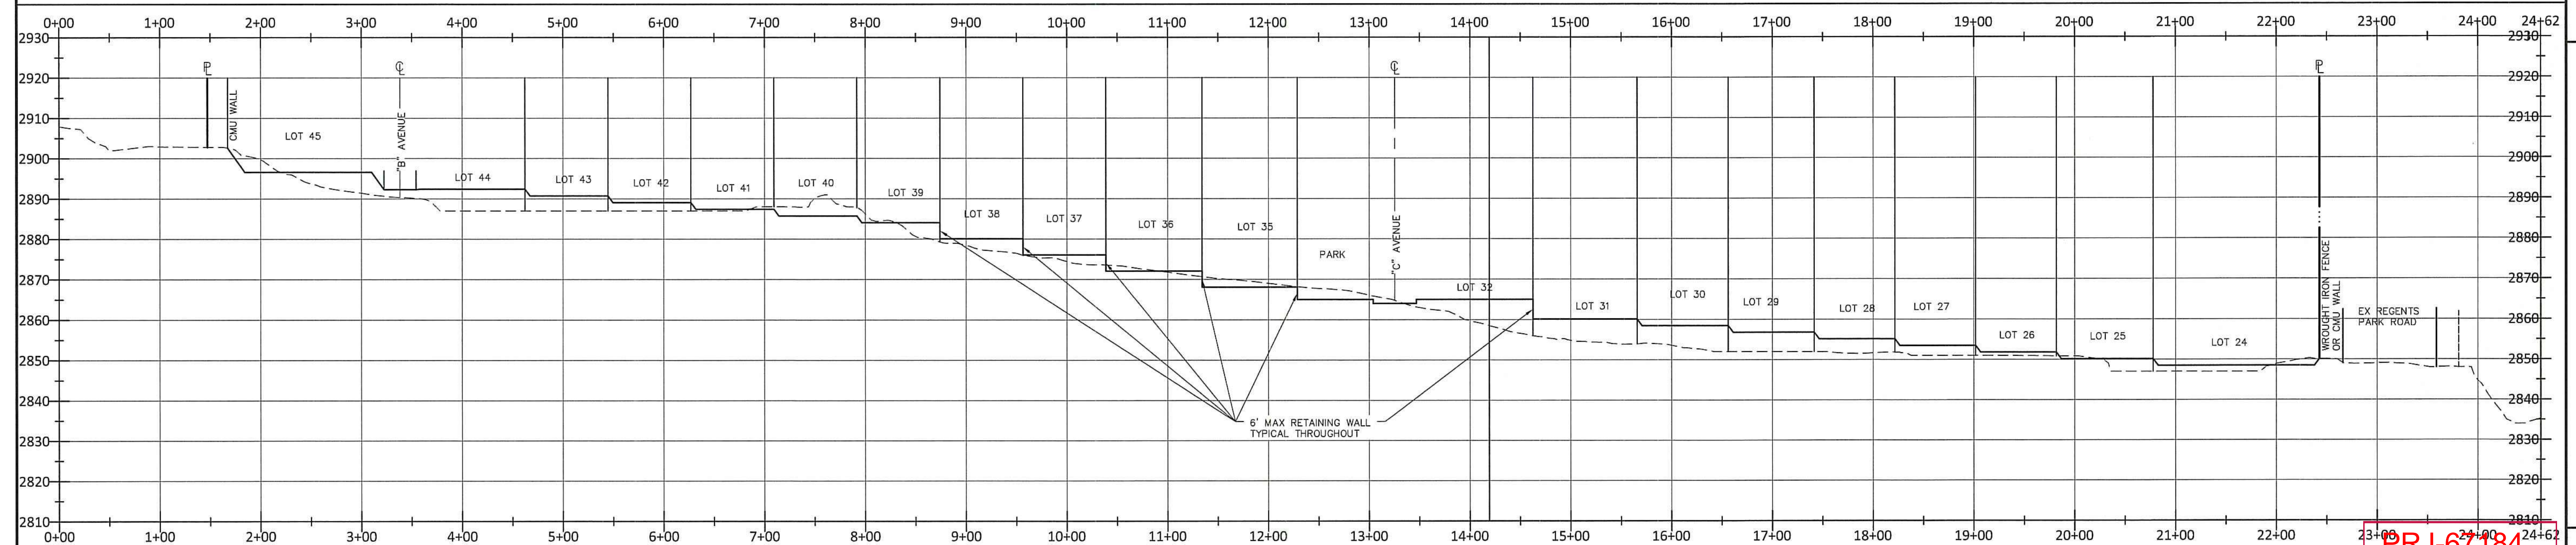

3 CROSS SECTION 3

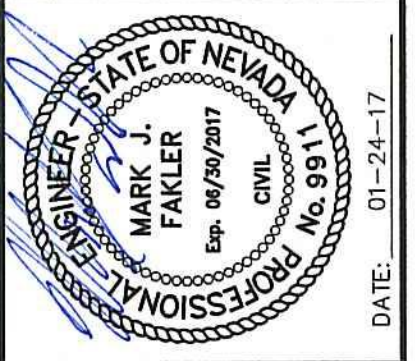[illegible]

PROJECT NO.
840-054

DESIGN: TPD
DRAWN: TPD
CHECK: TPD
PLOT DATE: 1-24-17
PLOT TIME: 13:05:02

GCv'
ENGINEERS \ SURVEYORS

1555 S. RAINBOW BLVD.
LAS VEGAS, NV 89146
T: 702.804.2000
F: 702.804.2299
gowingengineering.com

V: Proj.cta \ 800-054-0VNO \ Ven Map, US4 - TH - SECTIONS.dwg
Peter Smiesinski

180 LAND COMPANY, LLC
PARCEL 1 @ THE 180
CROSS SECTIONS

PRJ-67184
01/25/17

HTE: 00-00000