


BOLTED LIGHT POLE BASE DETAIL

2018/2021 IBC - 2017 NEC

Henderson
Building & Fire Safety Dept.
240 Water Street
Henderson, NV 89015
(702) 267-3650

Las Vegas
Building & Safety Dept.
495 S. Main Street
Las Vegas, NV 89106
(702) 229-6251

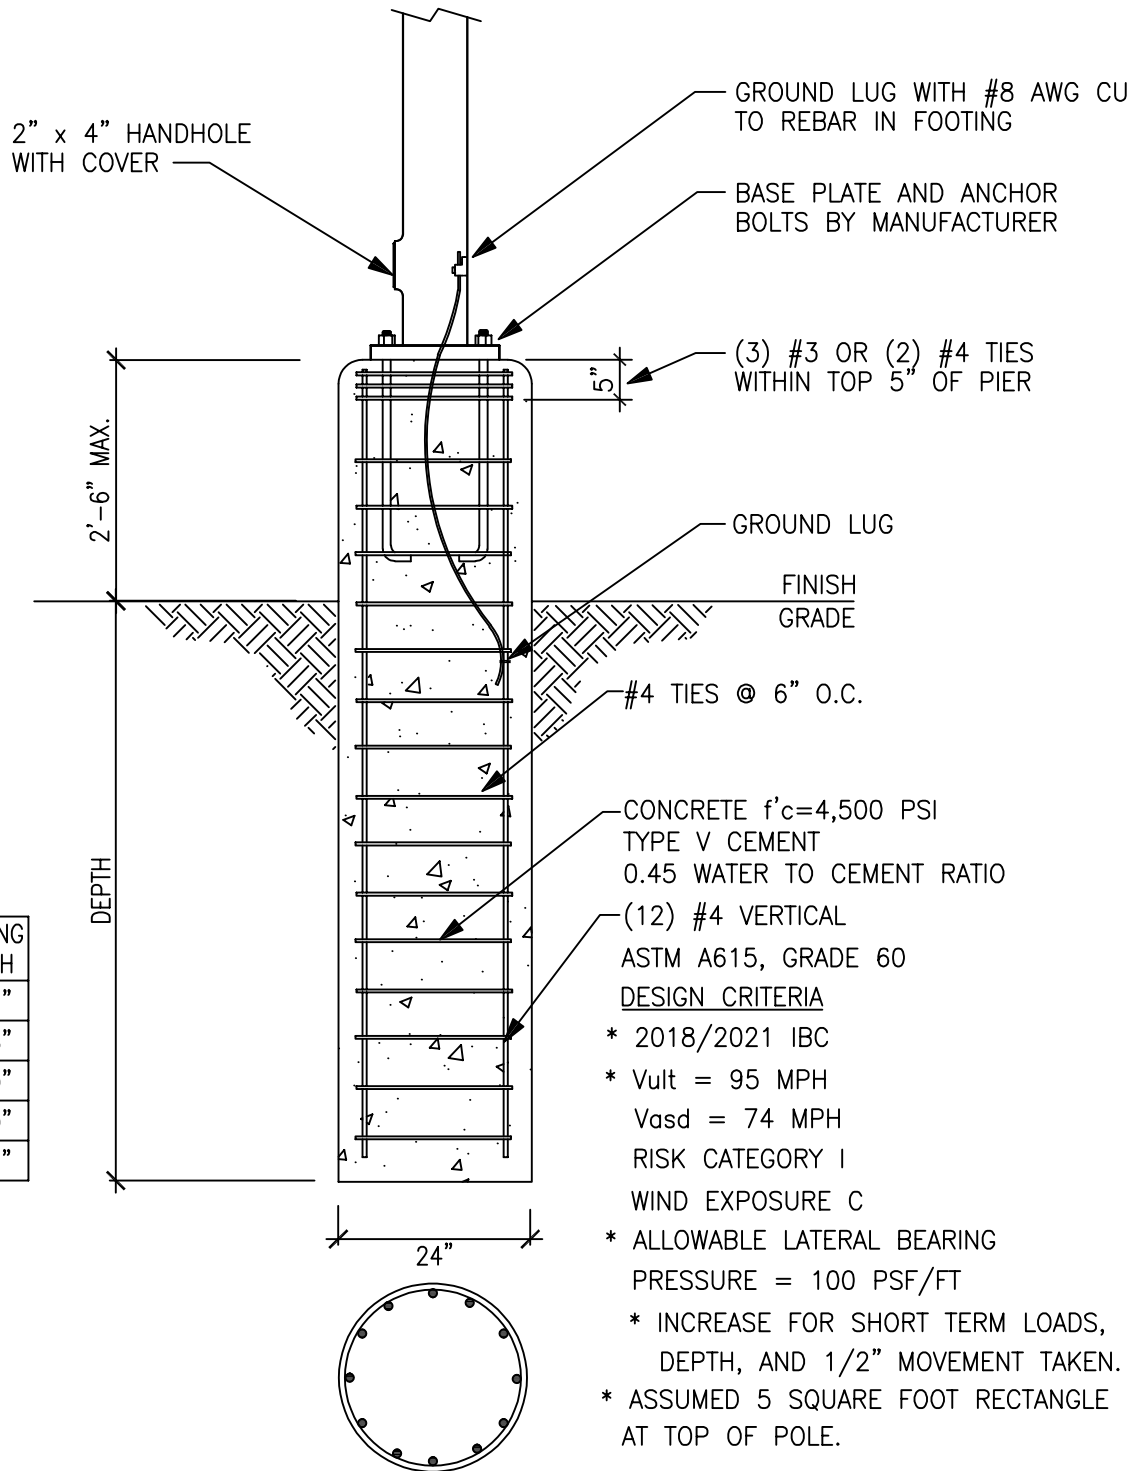

POLE HEIGHT	FOOTING DEPTH
8'-0"	2'-9"
12'-0"	3'-3"
20'-0"	4'-0"
30'-0"	5'-0"
40'-0"	6'-0"