
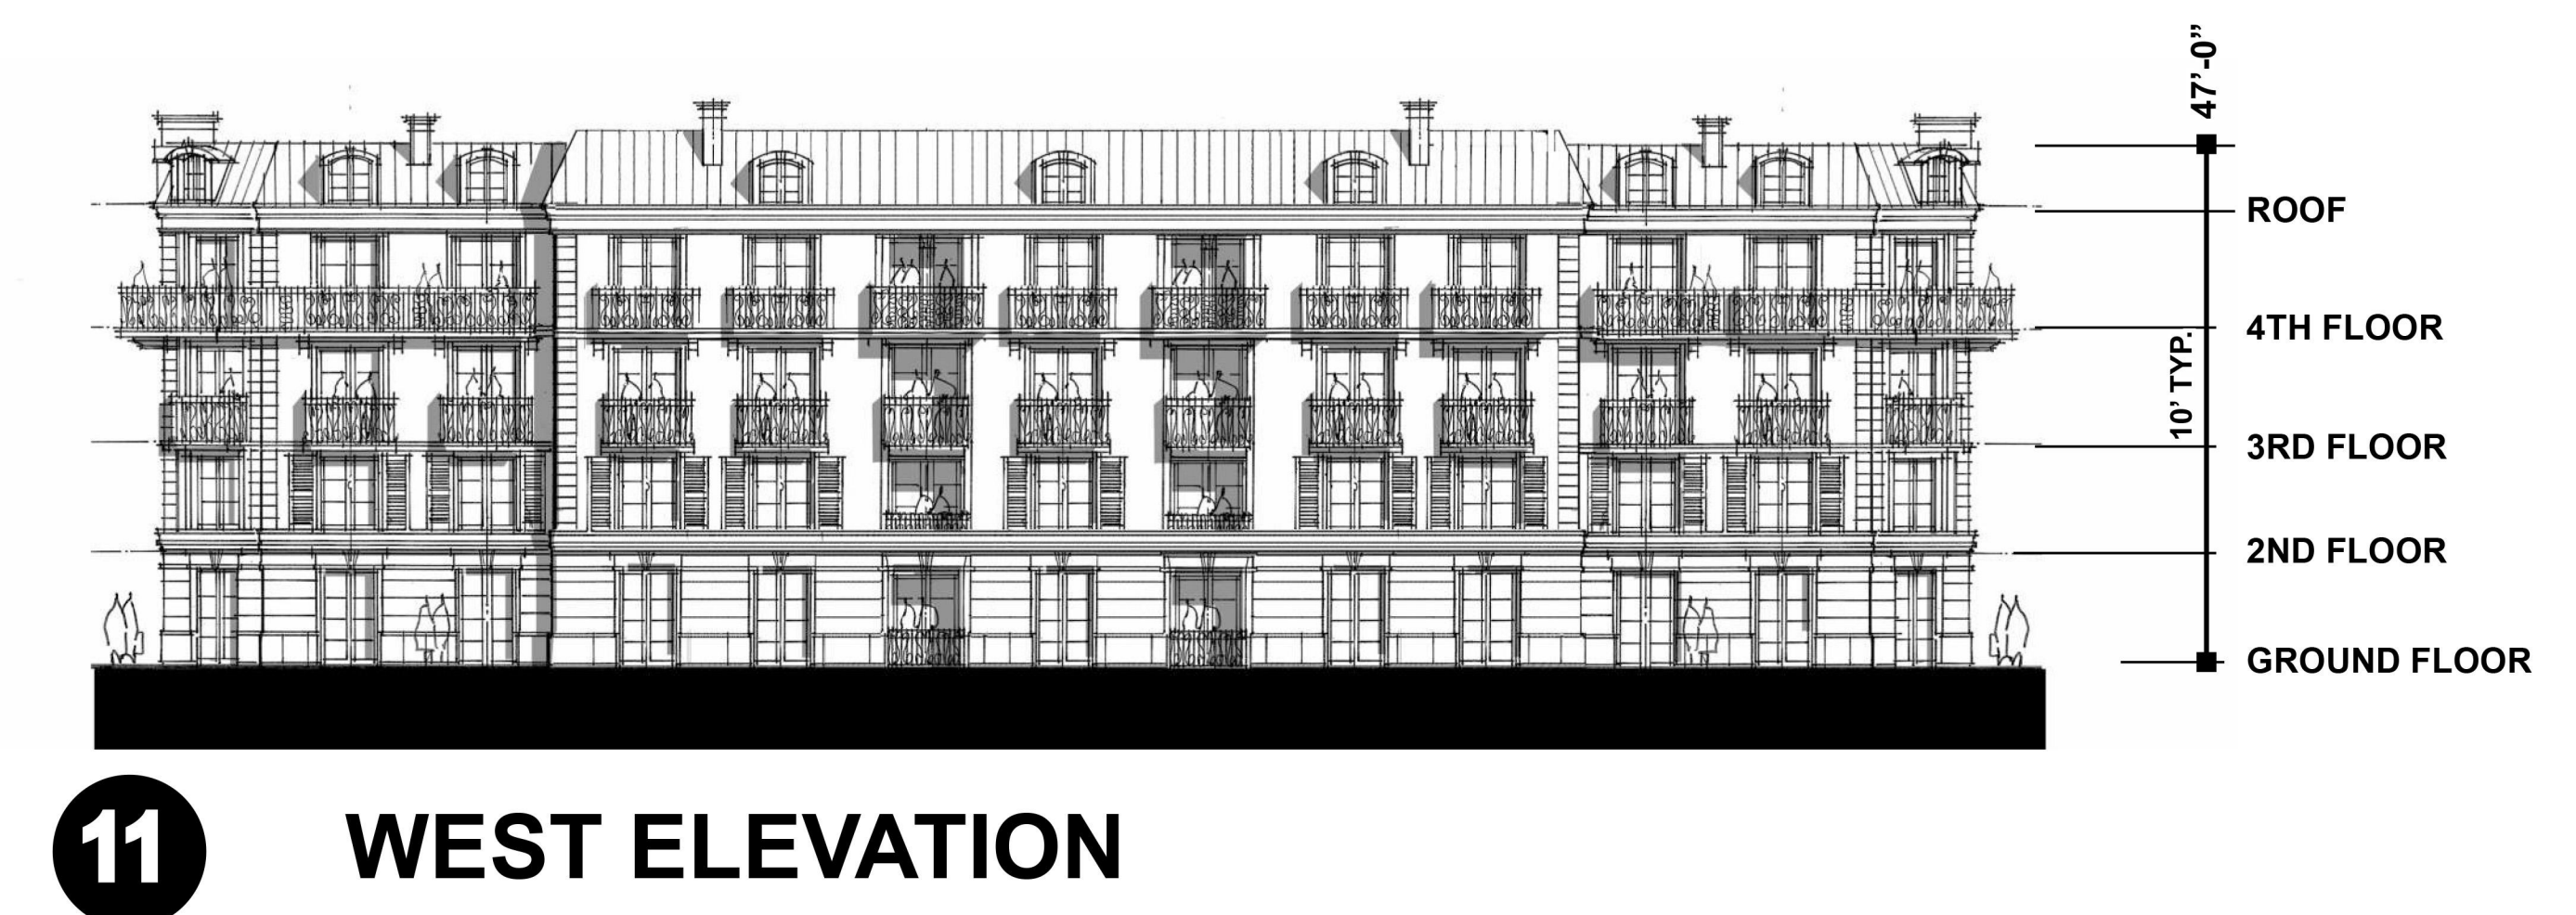
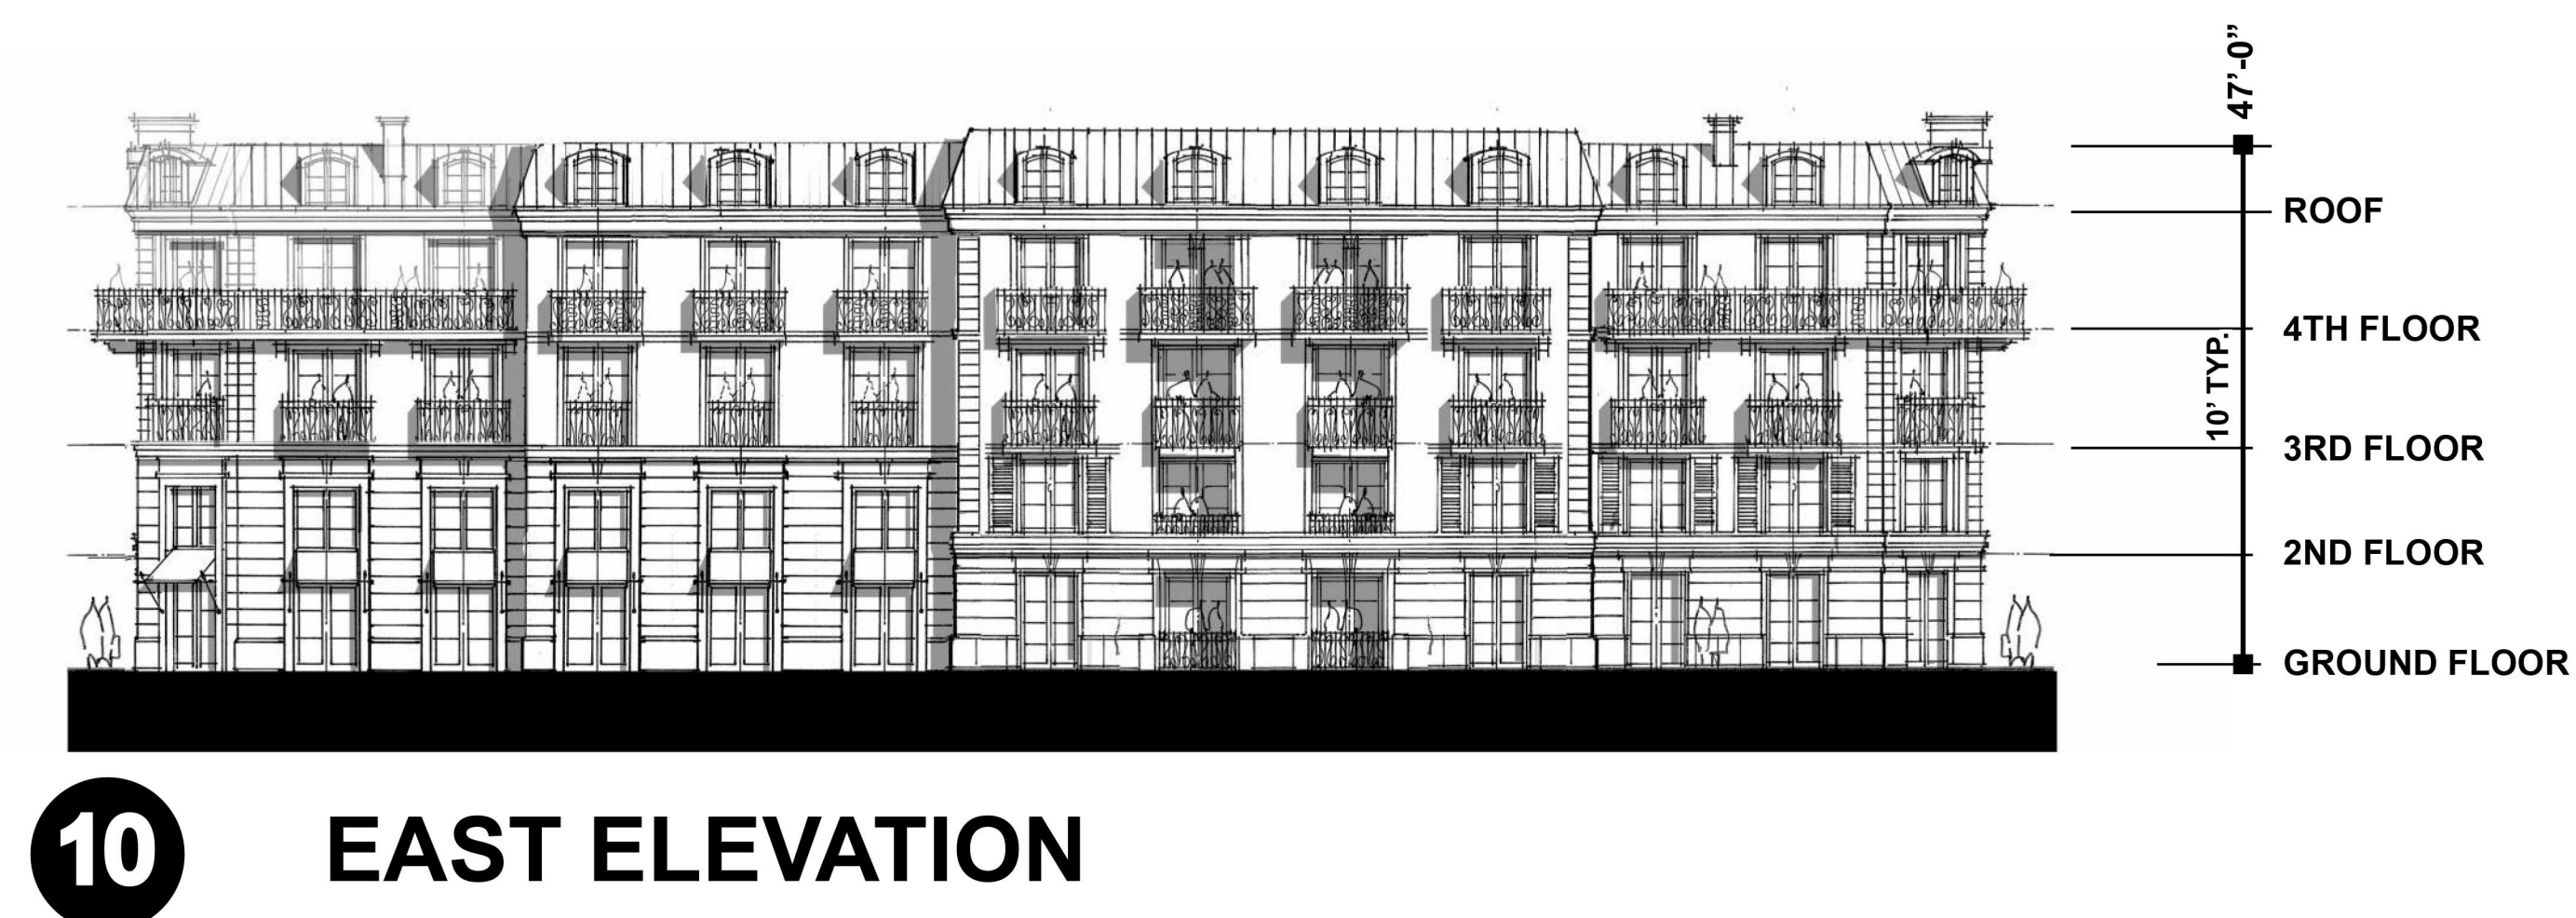


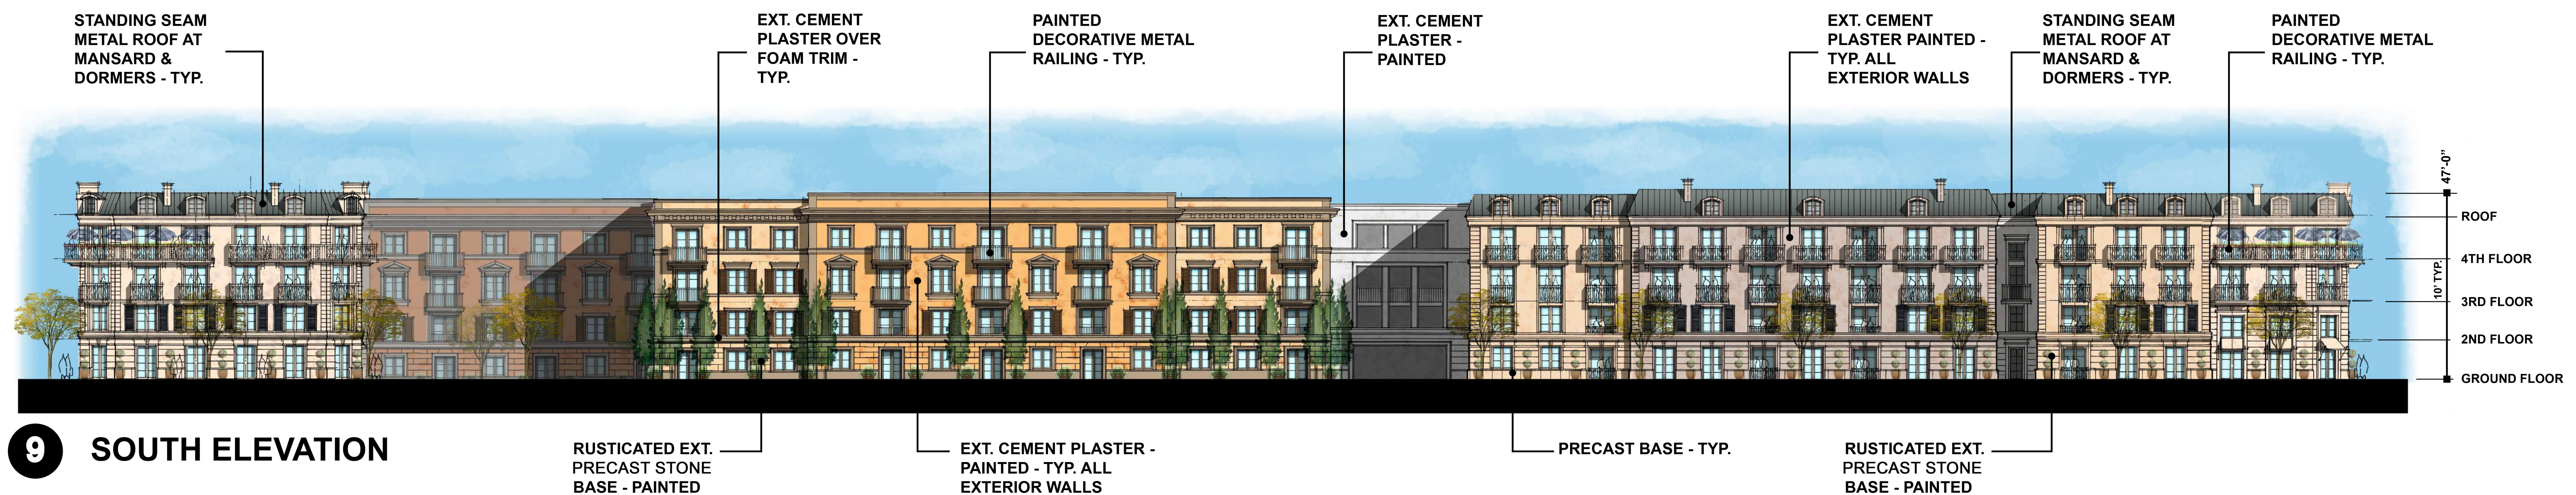

ELEVATIONS BUILDING 3 & LEASING/ RECREATION