



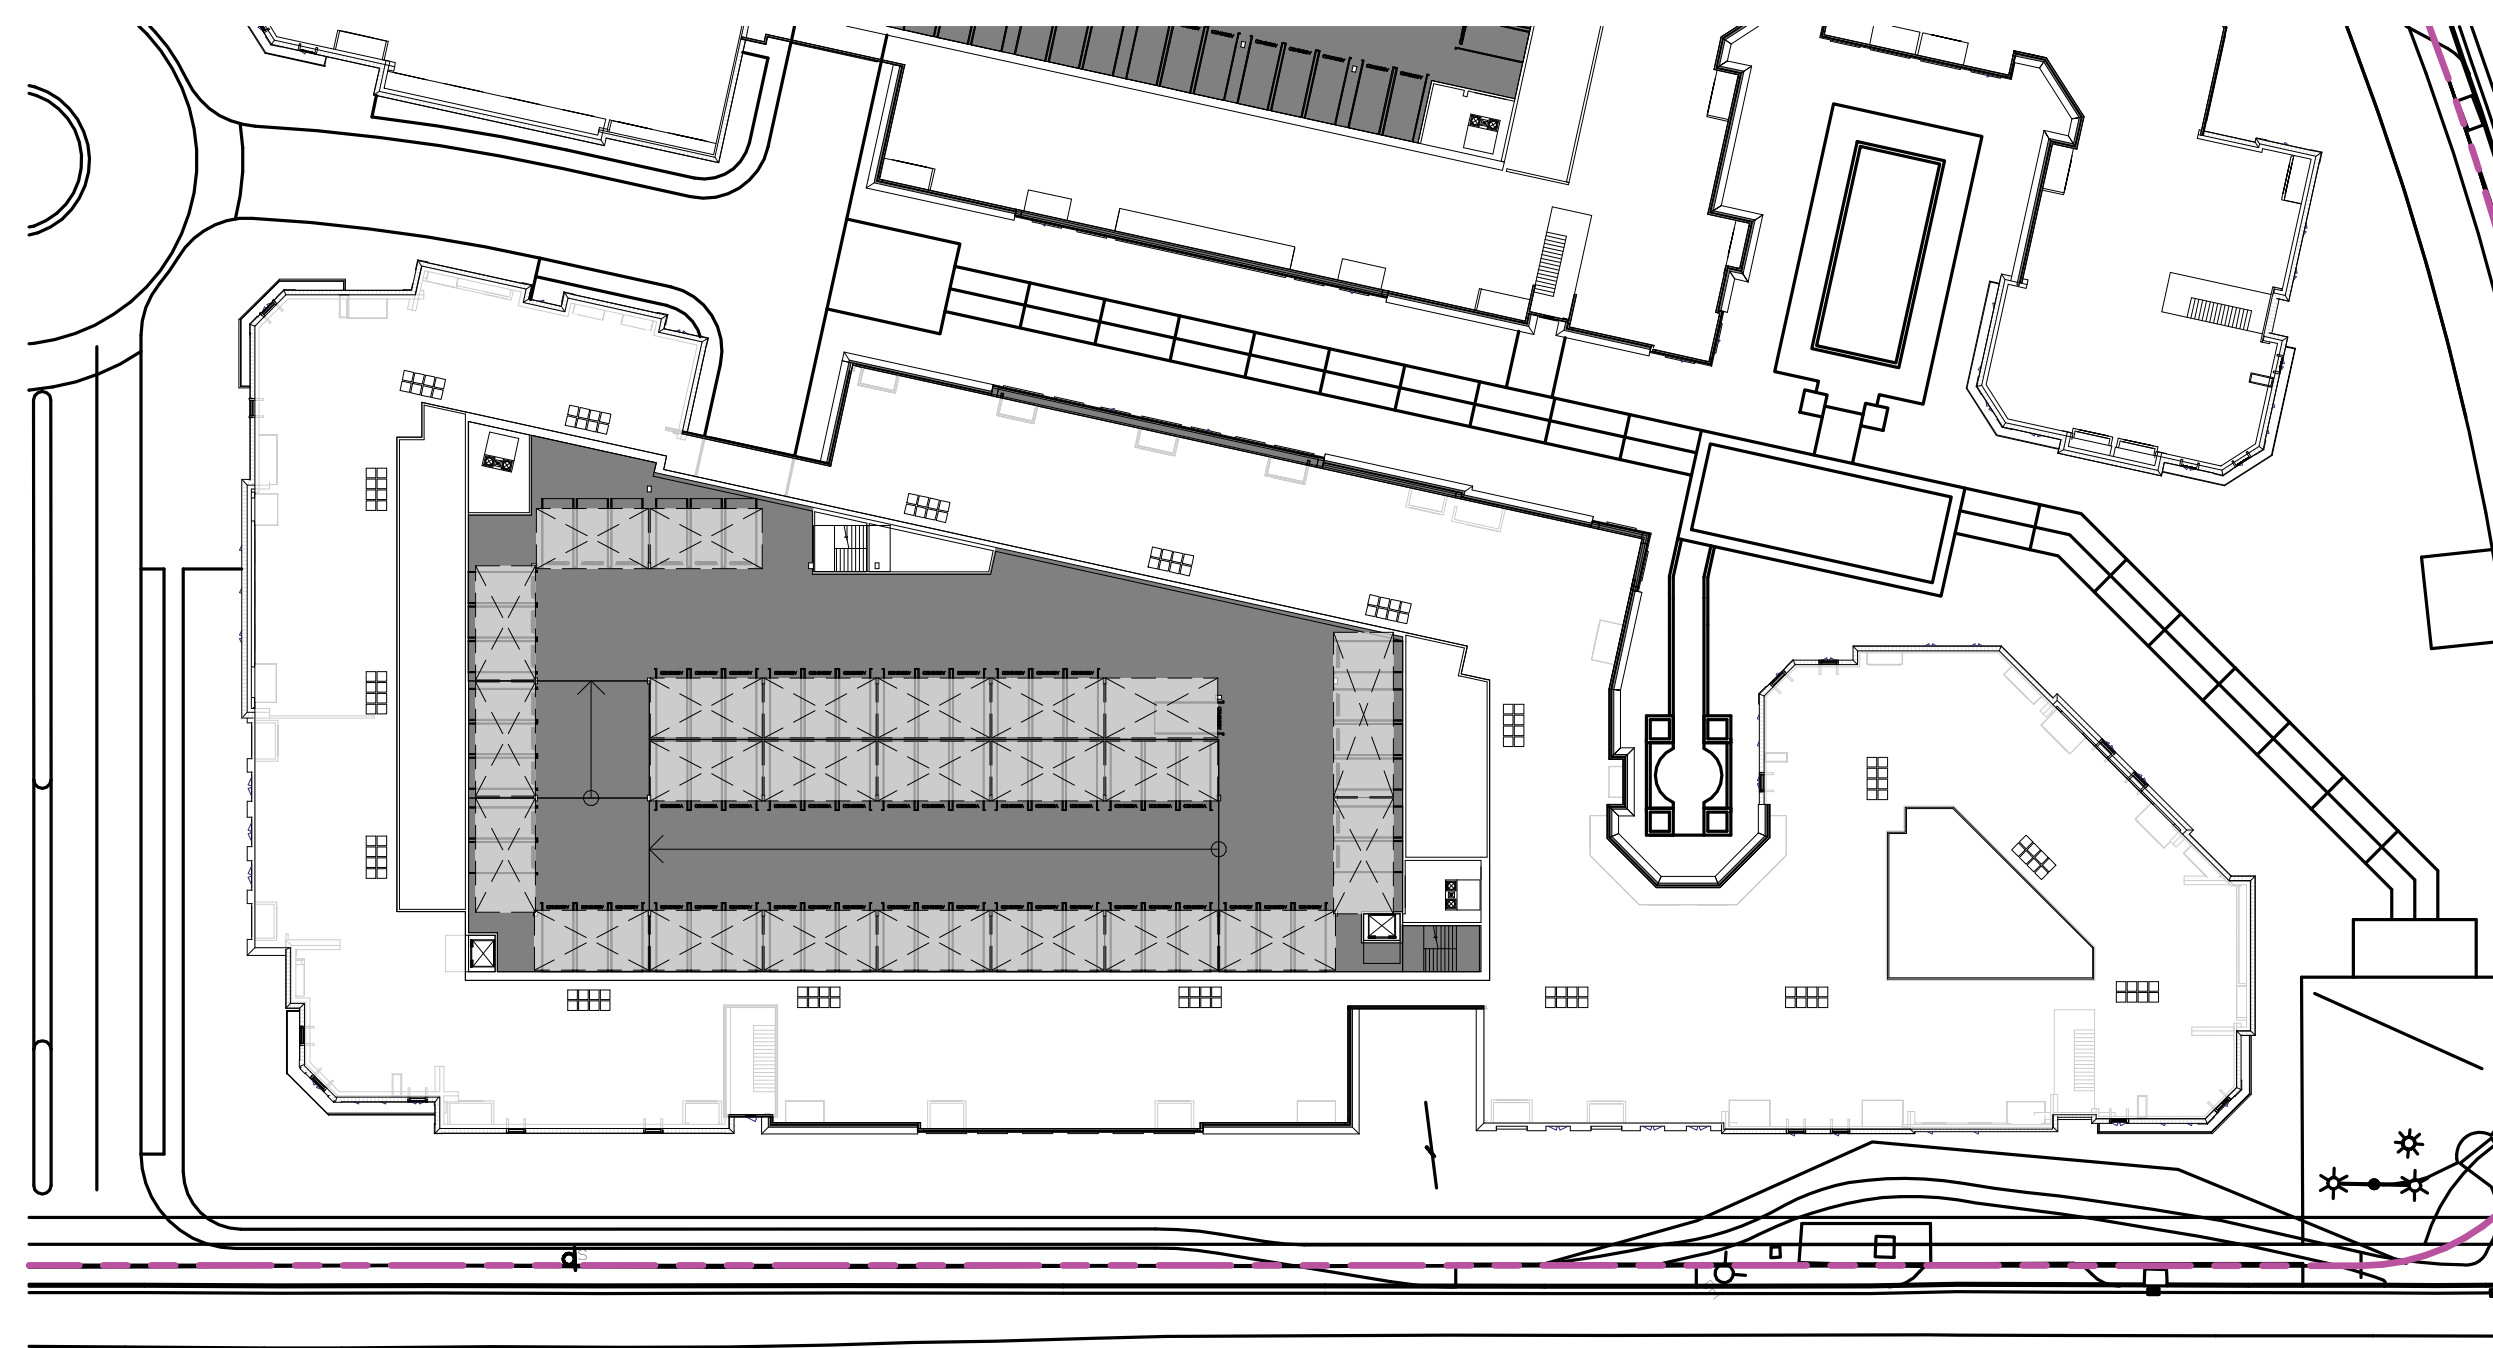

R ROOF LEVEL

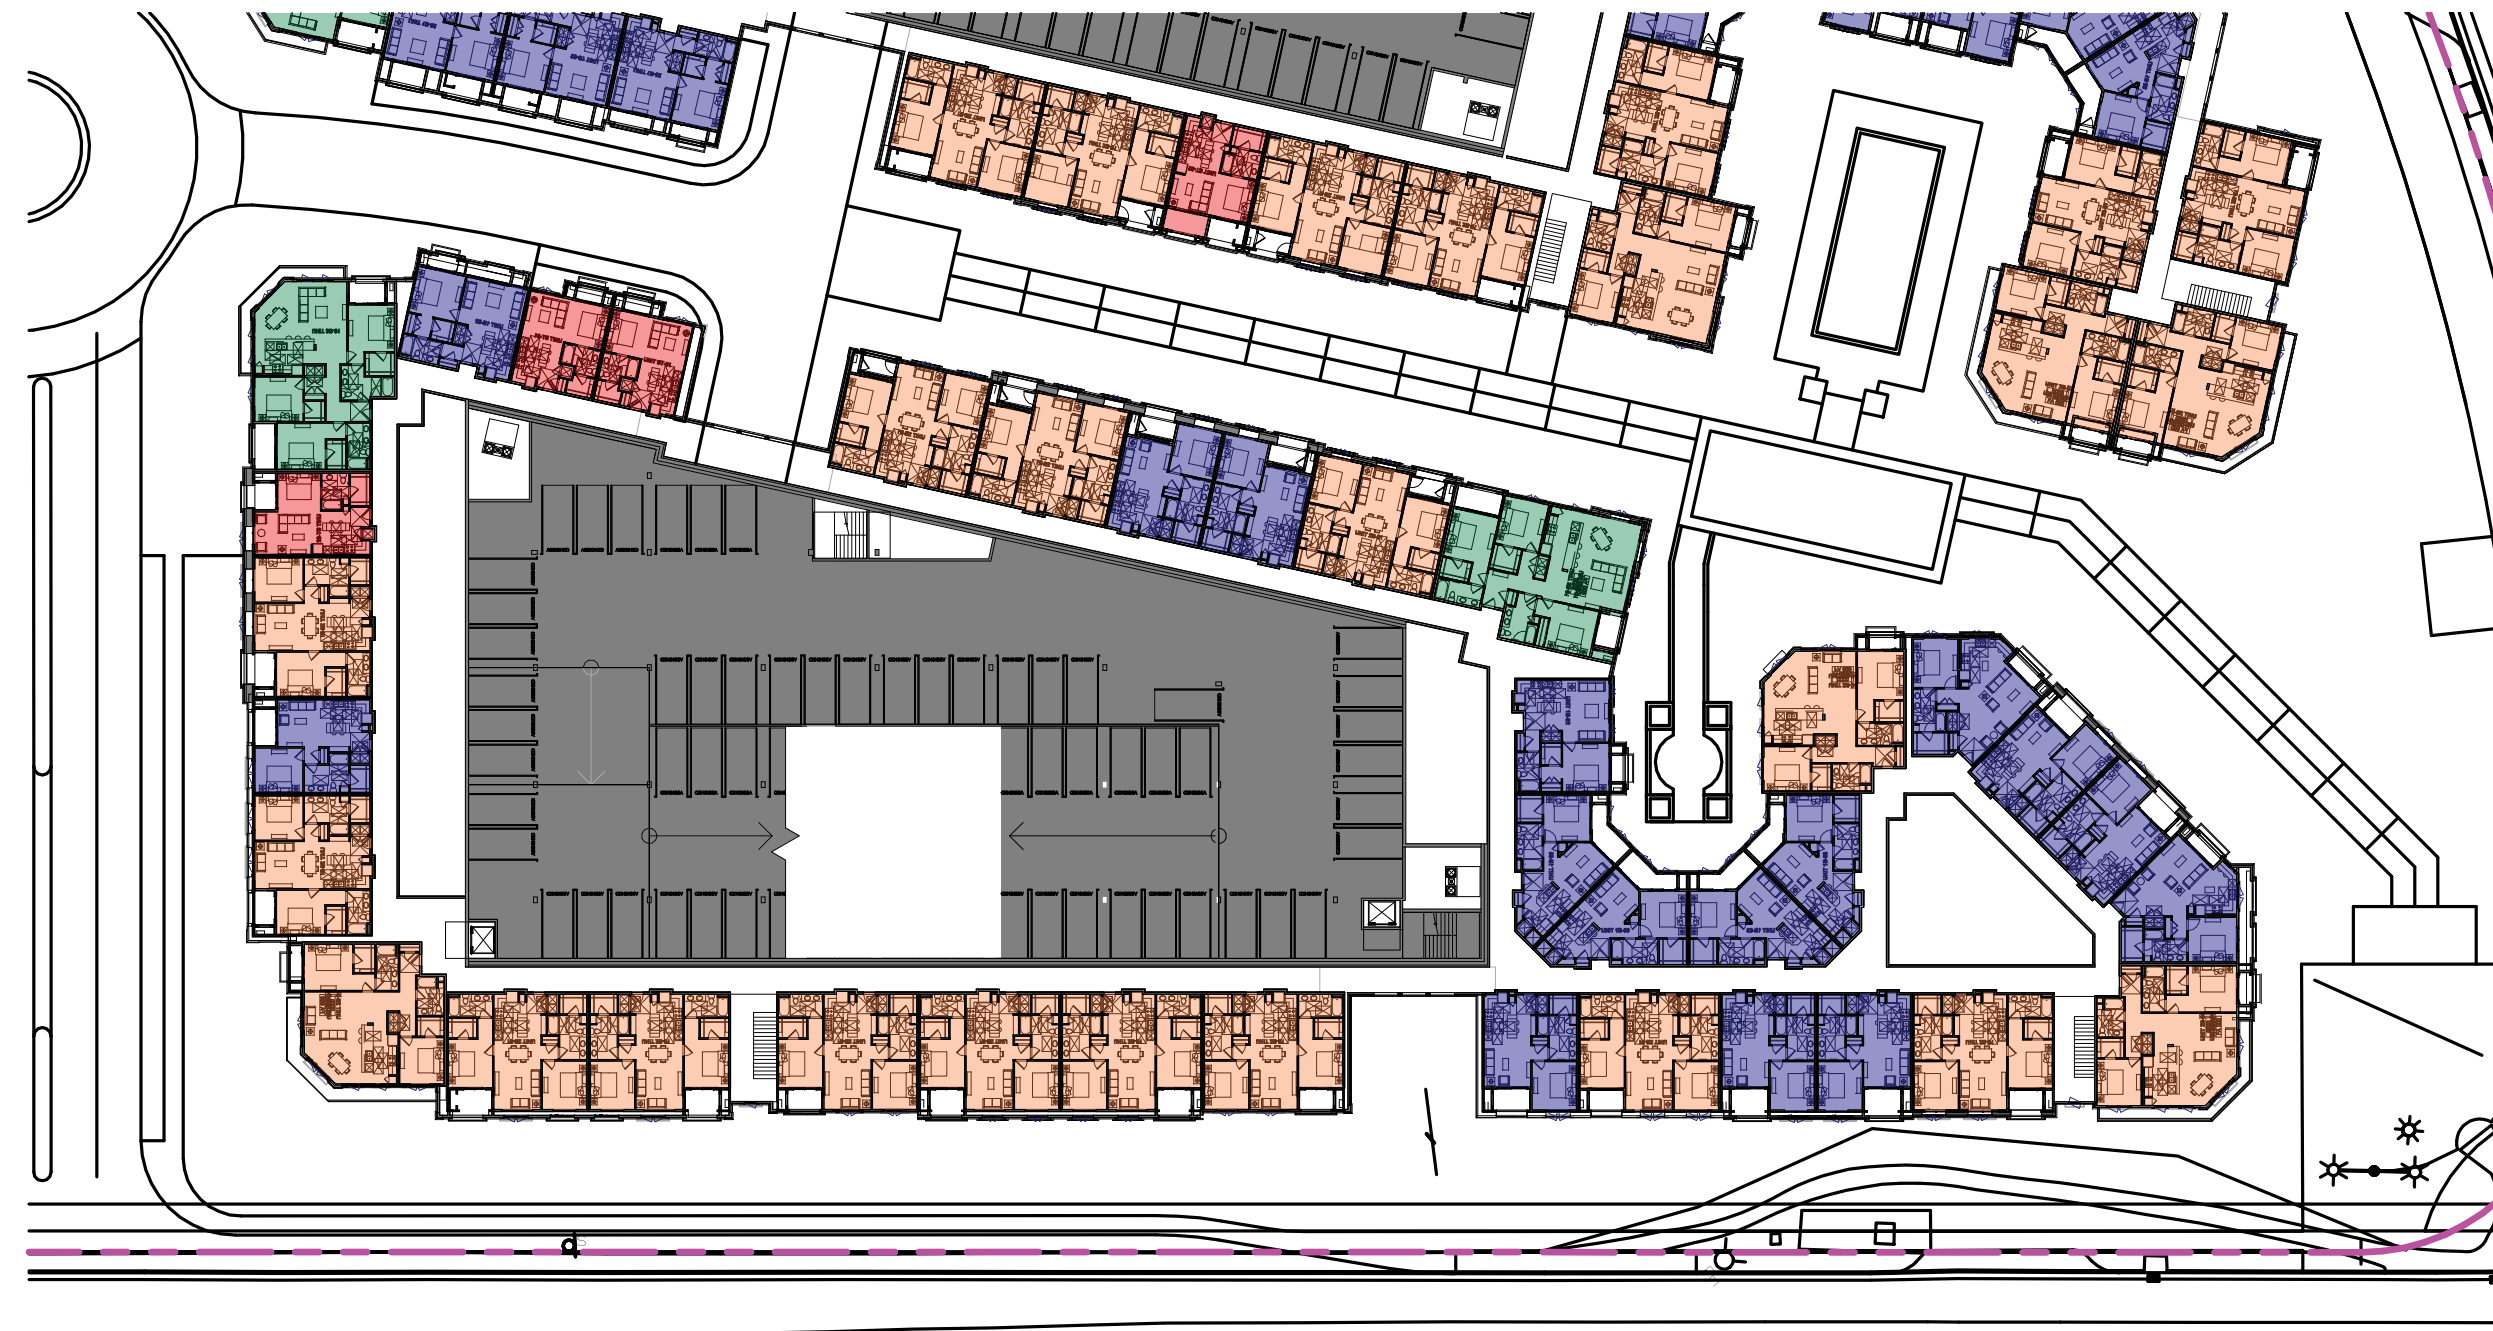


2 LEVEL 2



4 LEVEL 4



1 LEVEL 1

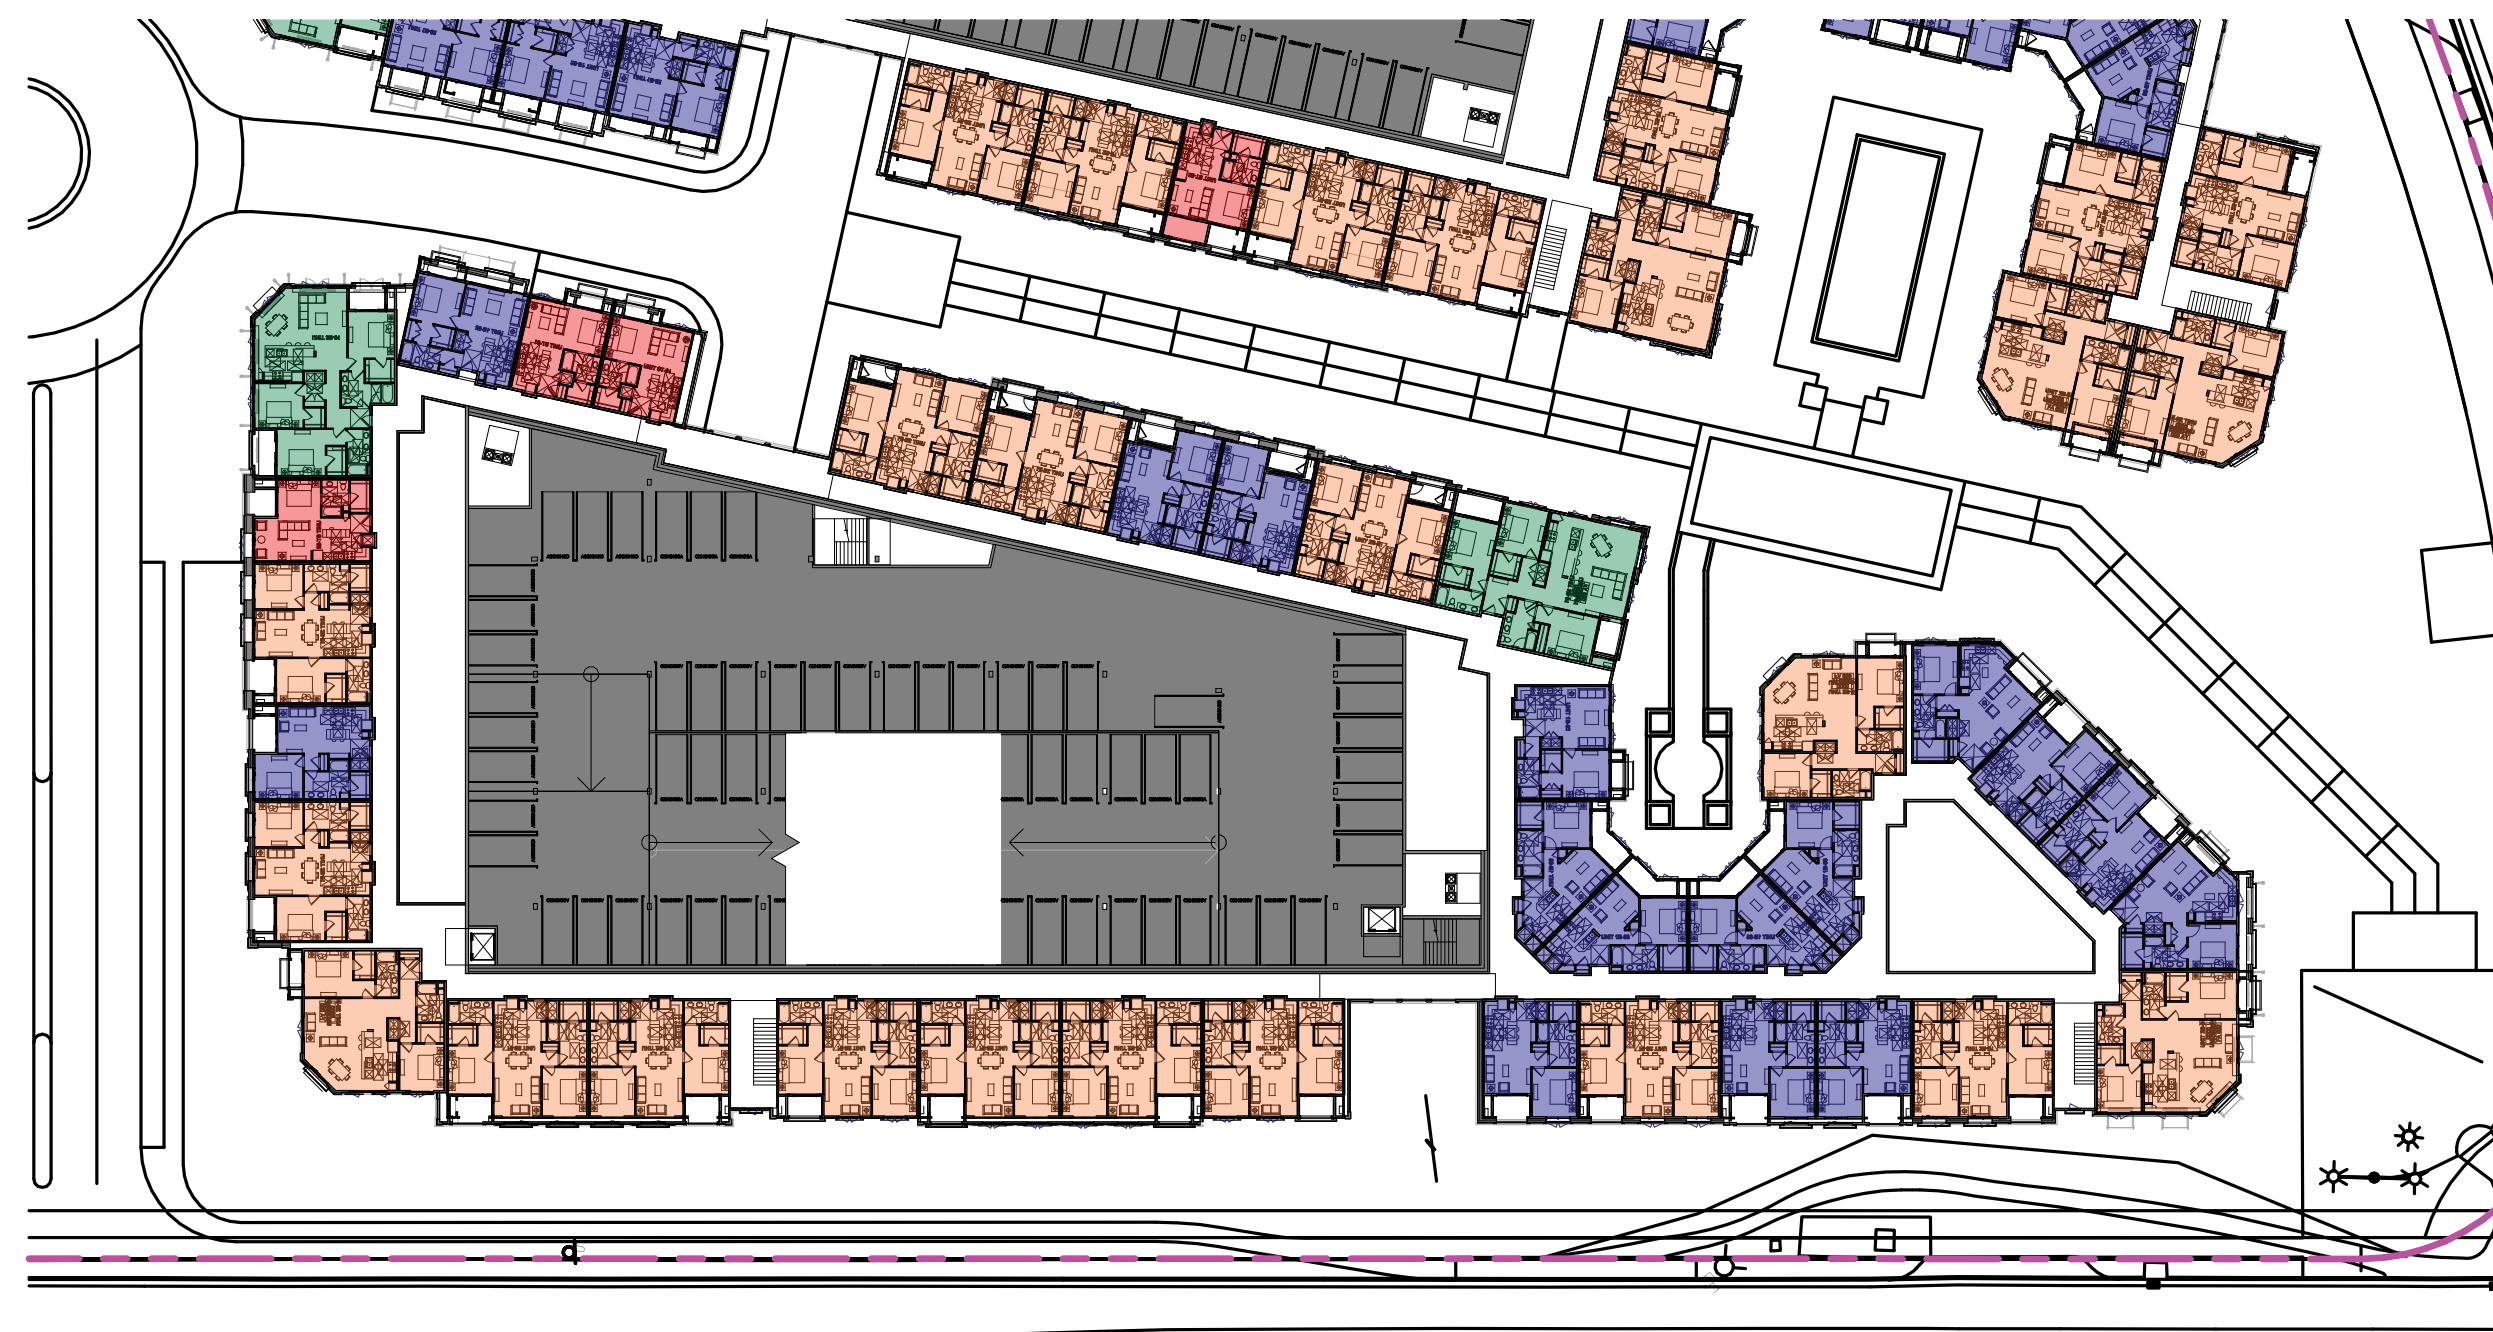

3 LEVEL 3

UNIT TYPE LEGEND

- STUDIO
- 1 BEDROOM
- 2 BEDROOM
- 3 BEDROOM

BUILDING 1 COMPOSITE PLANS

