


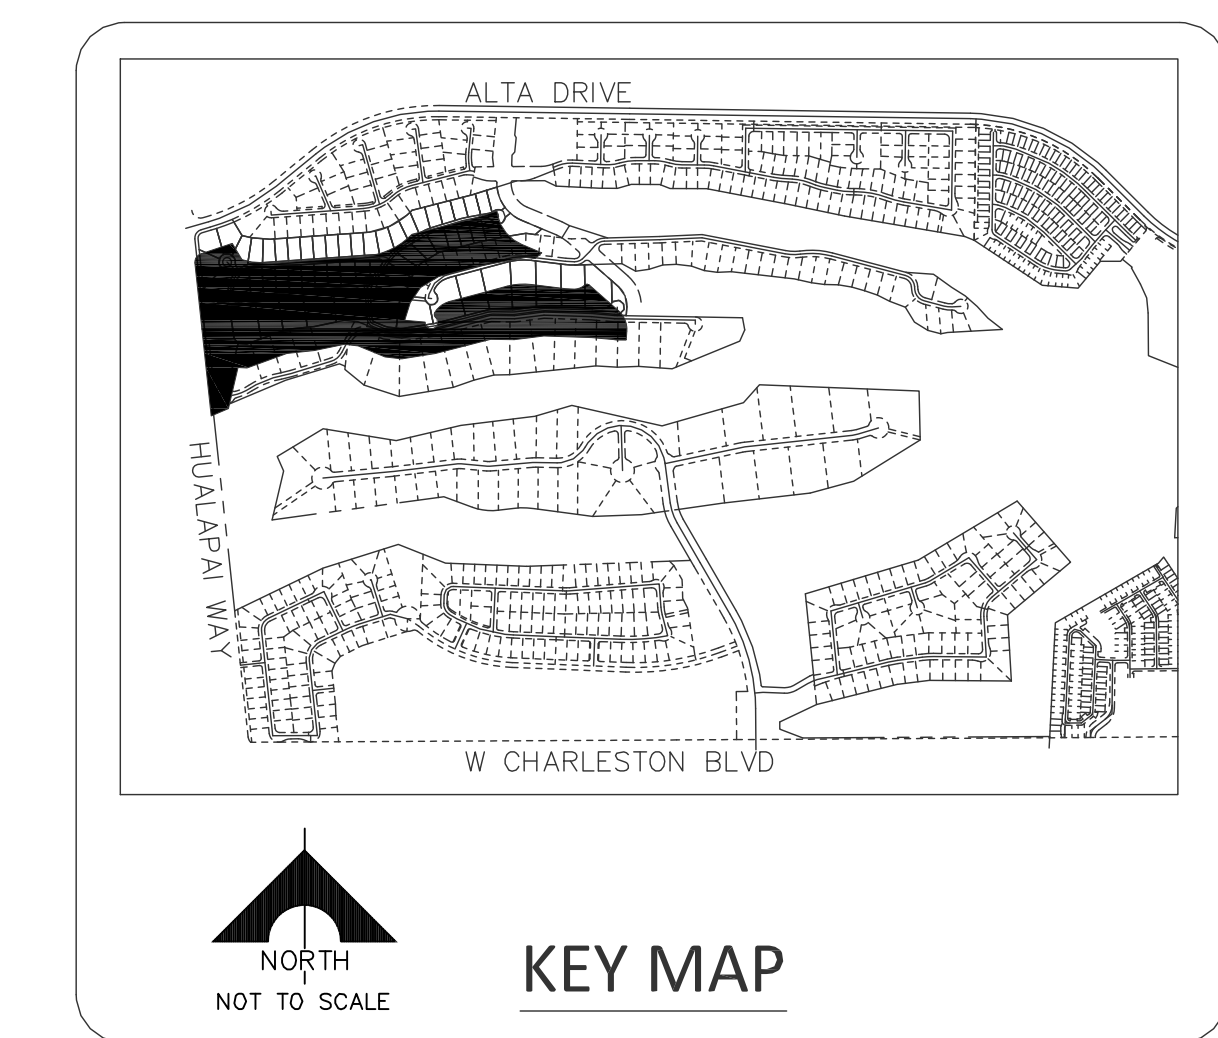
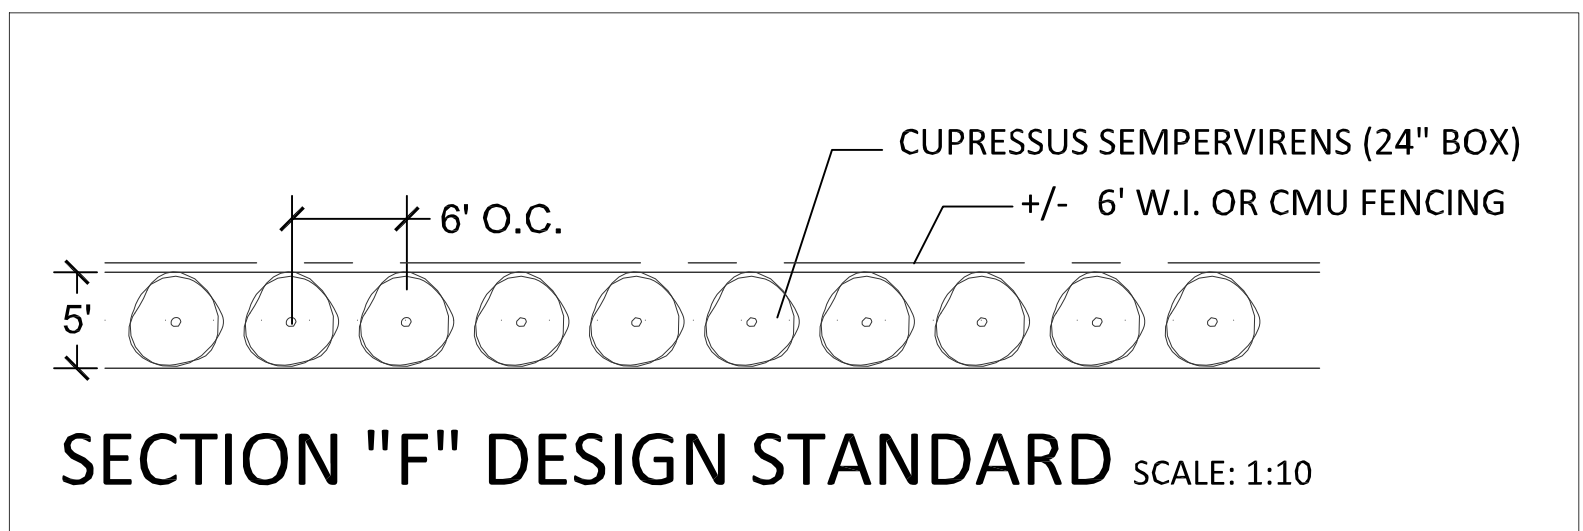
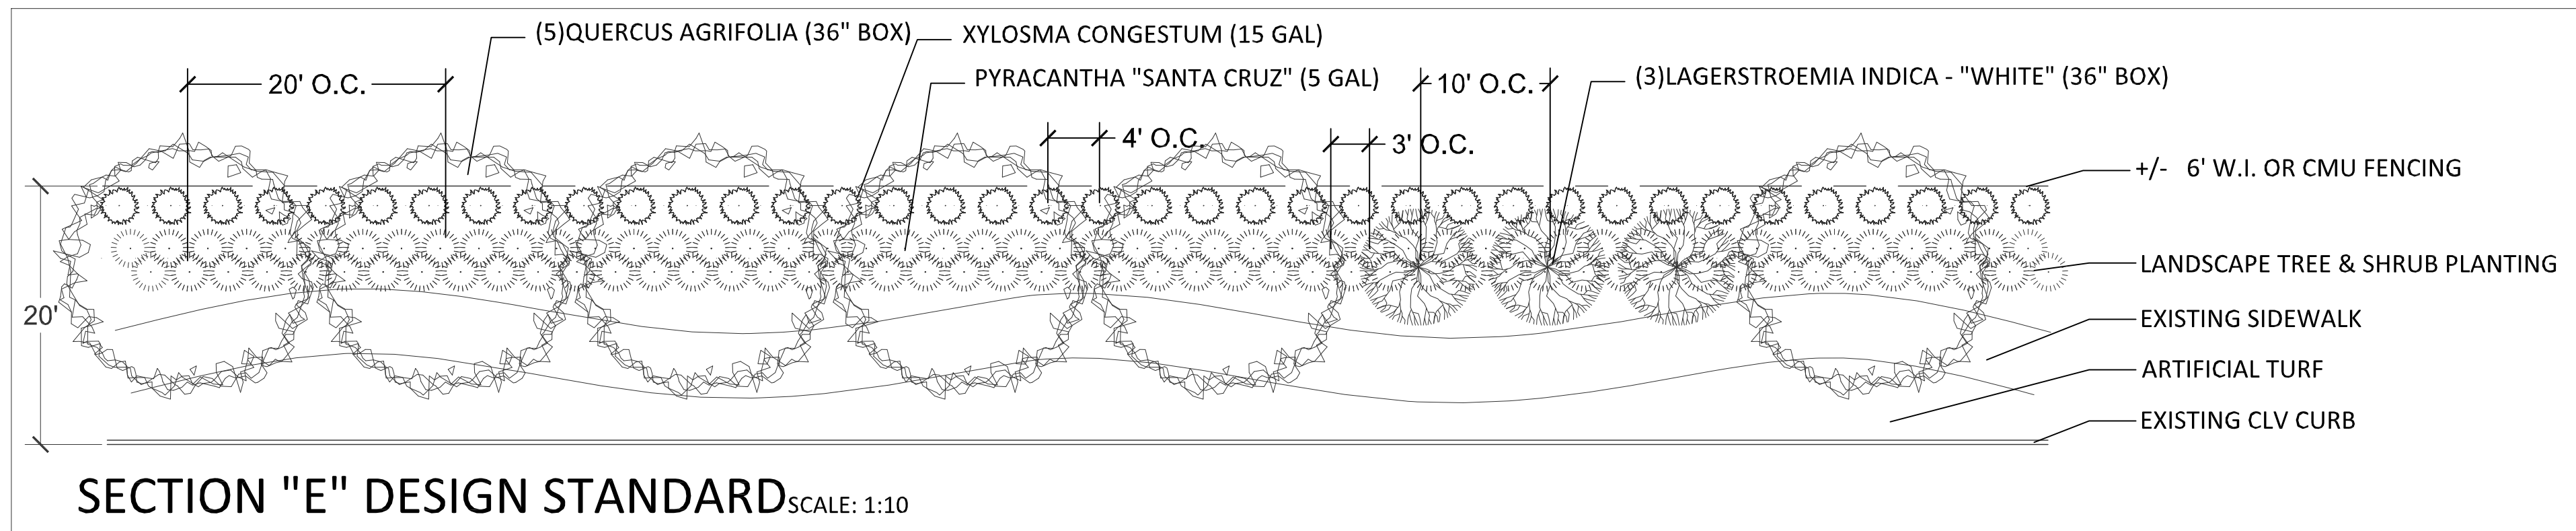
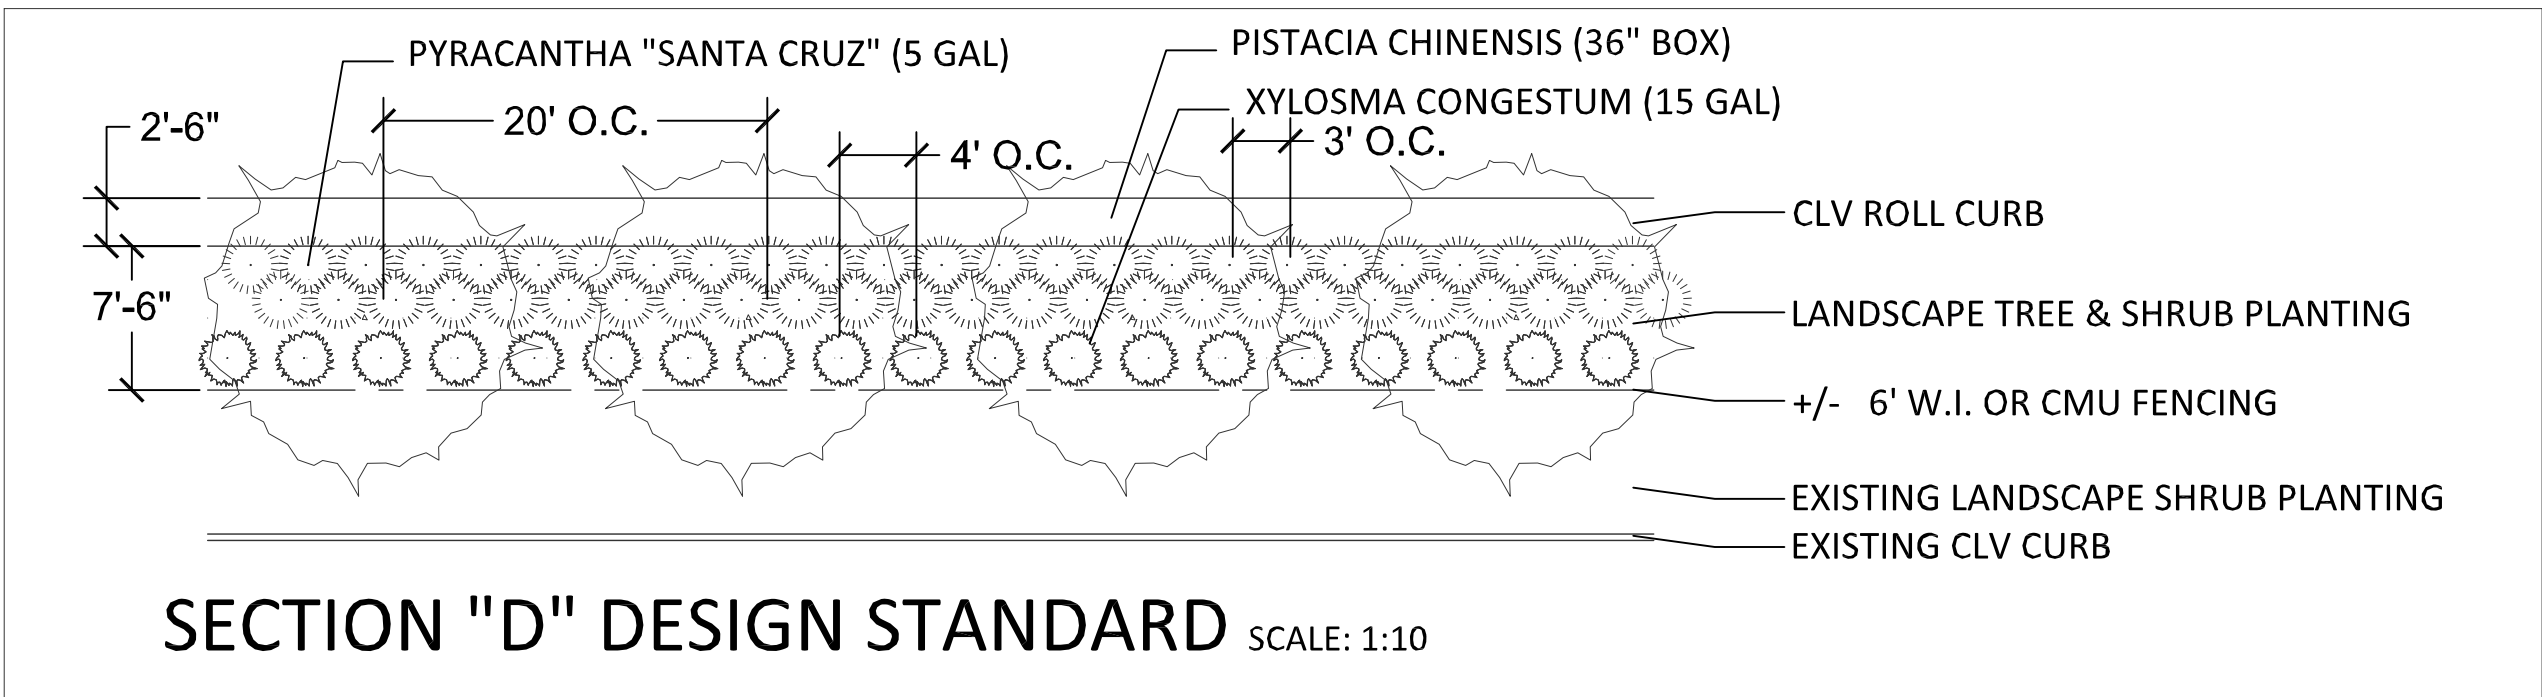
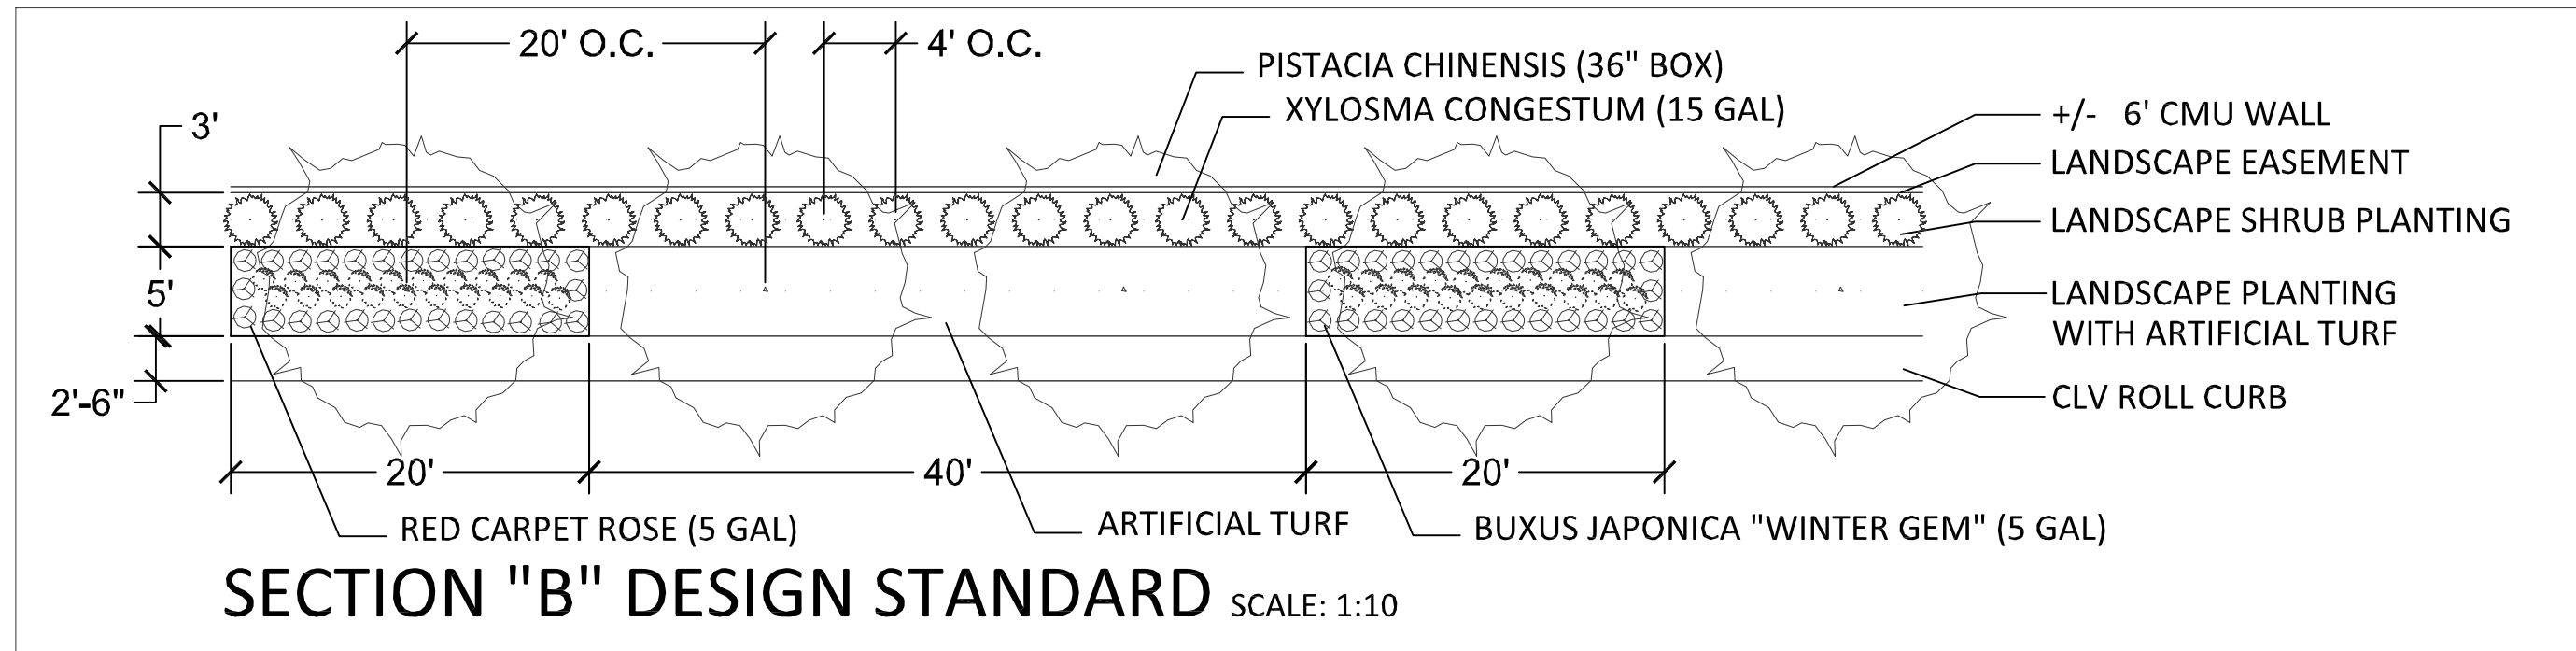
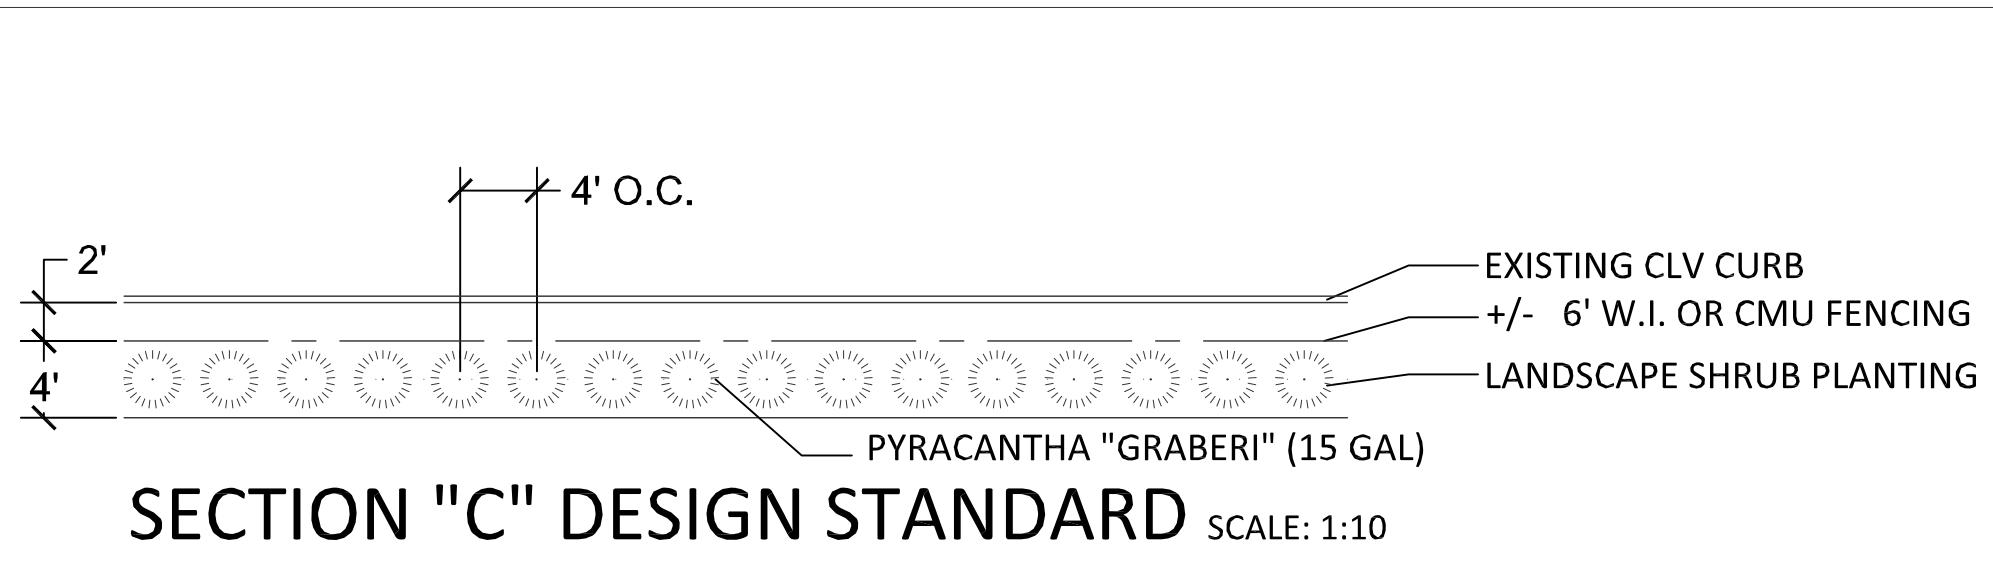


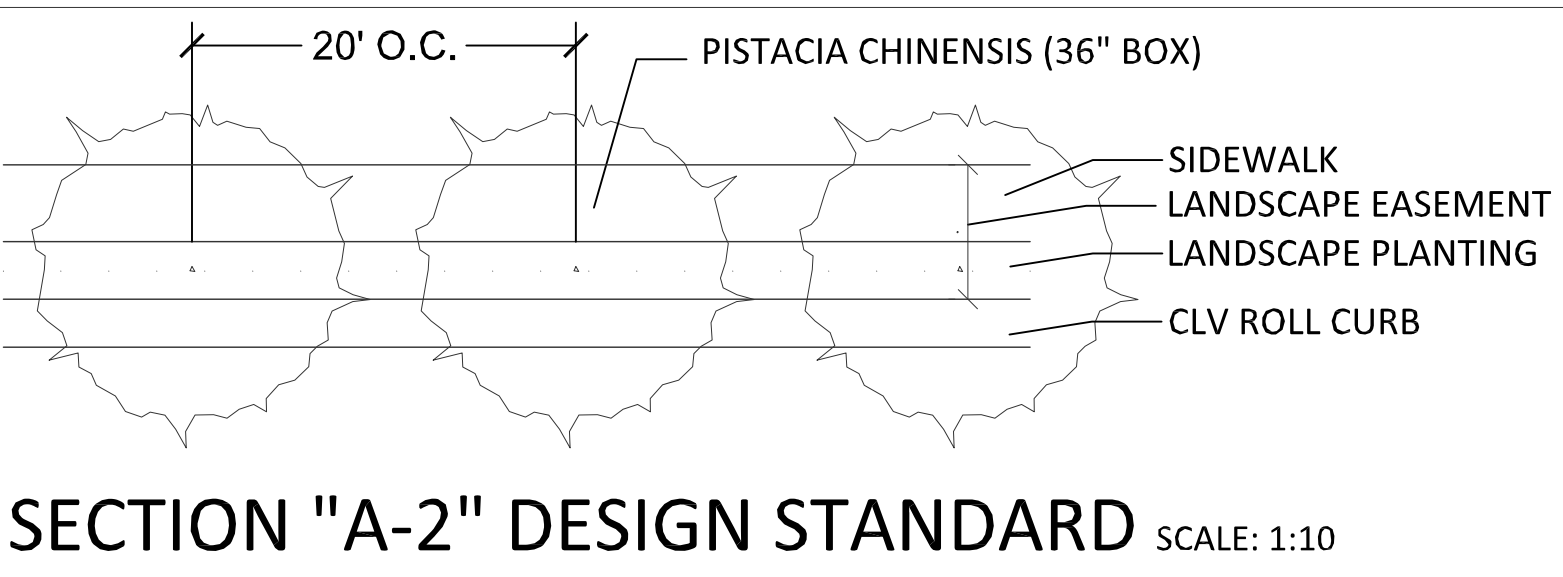

STREETSCAPE PLANT LEGEND			
SYMBOL	BOTANICAL NAME	COMMON NAME	SIZE
	PISTACIA CHINENSIS	CHINESE PISTACHE	36" BOX
	QUERCUS AGRIFOLIA	CALIFORNIA LIVE OAK	36" BOX
	XYLOSMA CONGESTUM	XYLOSMA	15 GAL
	ROSA "RED"	RED CARPET ROSE	5 GAL
	BUXUS JAPONICA "WINTER GEM"	"WINTER GEM" BOXWOOD	5 GAL
	PYRACANTHA "GRABER"	FIRETHORN	15 GAL
	PYRACANTHA "SANTA CRUZ"	"SANTA CRUZ" FIRETHORN	5 GAL
	CUPRESSUS SEMPERVIRENS	ITALIAN CYPRESS	24" BOX

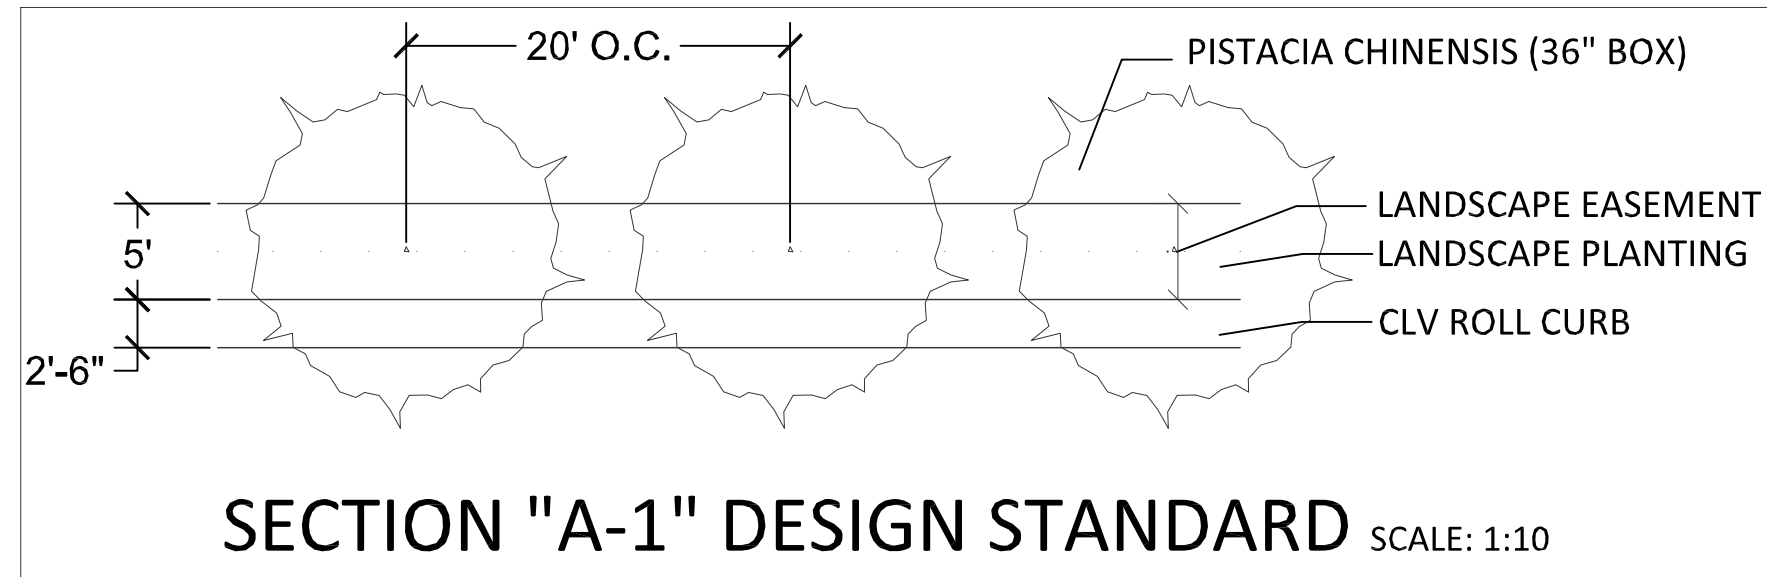

LANDSCAPE PLAN SCALE: 1:80

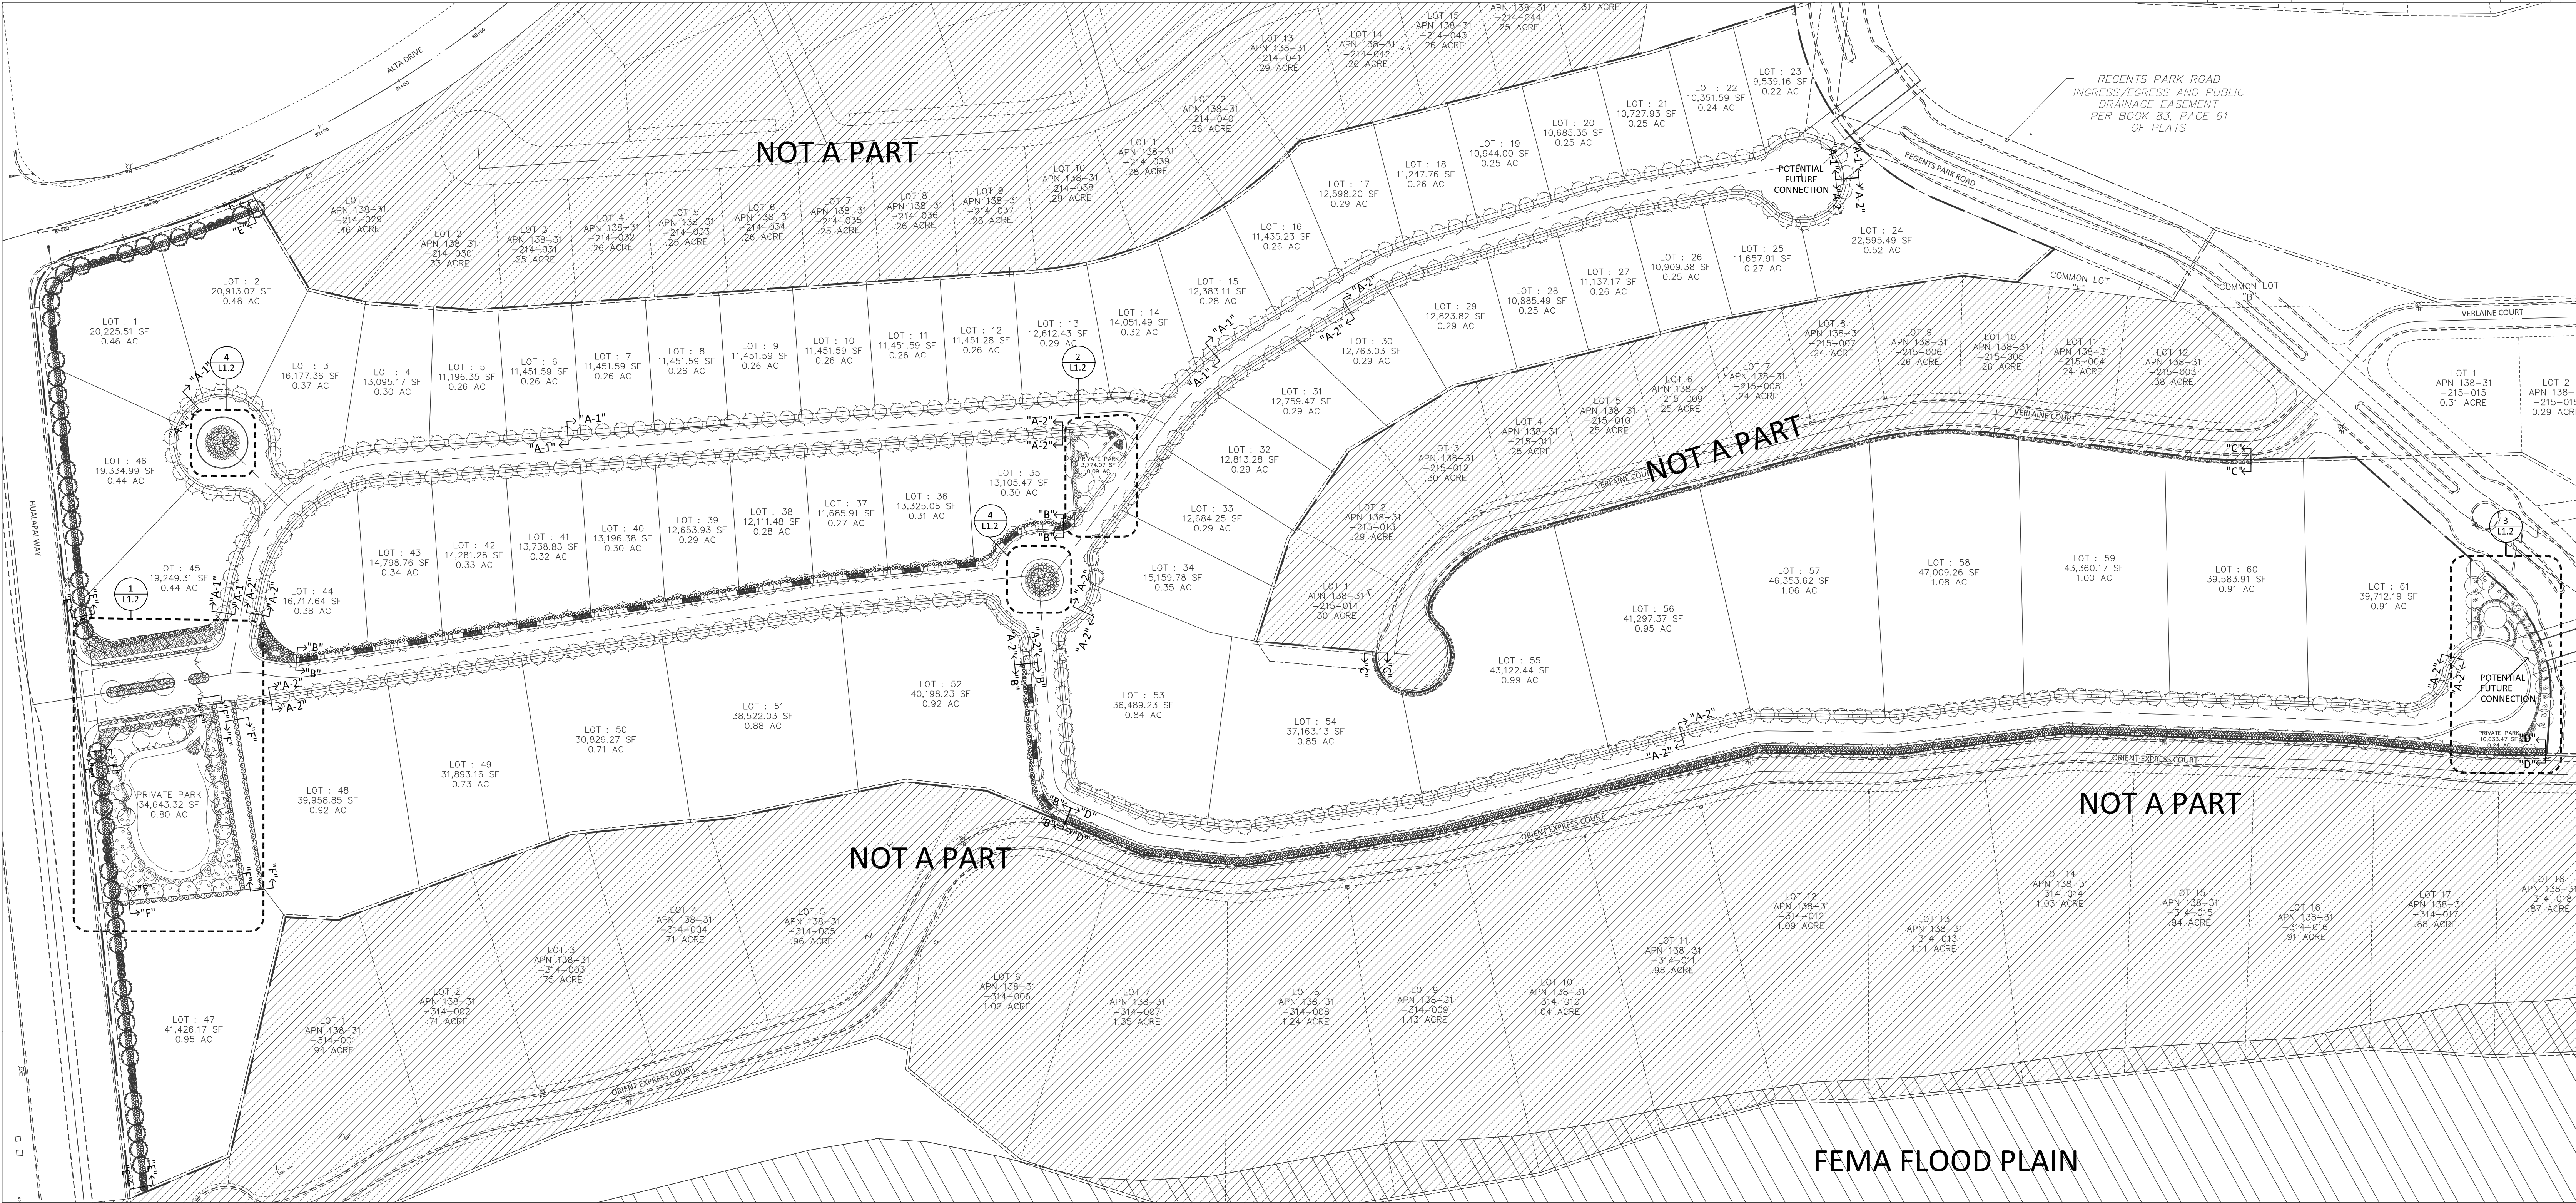

EHB COMPANIES
1215 S FORT APACHE RD
#120
PH. 702-940-6930
LIC# 0068312

PARCEL 1 @ THE 180
180 LAND COMPANY

No.	Description	Date
-----	-------------	------

PROJECT NAME
PARCEL 1
@ THE 180

SHEET NAME
LANDSCAPE-
STREETSCAPE

PROJECT NUMBER 15001

ISSUE DATE 01/23/2017

PRJ-67184
01/25/17

L1.1

SCALE As indicated